

Studio 5 Old School Studios
 140 Eastgate Street
 Bury St Edmunds, Suffolk
 IP33 1XX

phone: 01284 705 468


www.livingwoodwindows.co.uk
 sales@livingwoodwindows.co.uk

Livingwood Windows Limited

Timber Out Open Bifold Door
 Frame and Door Jamb Sections

DATE 14/06/2010

SCALE do not scale

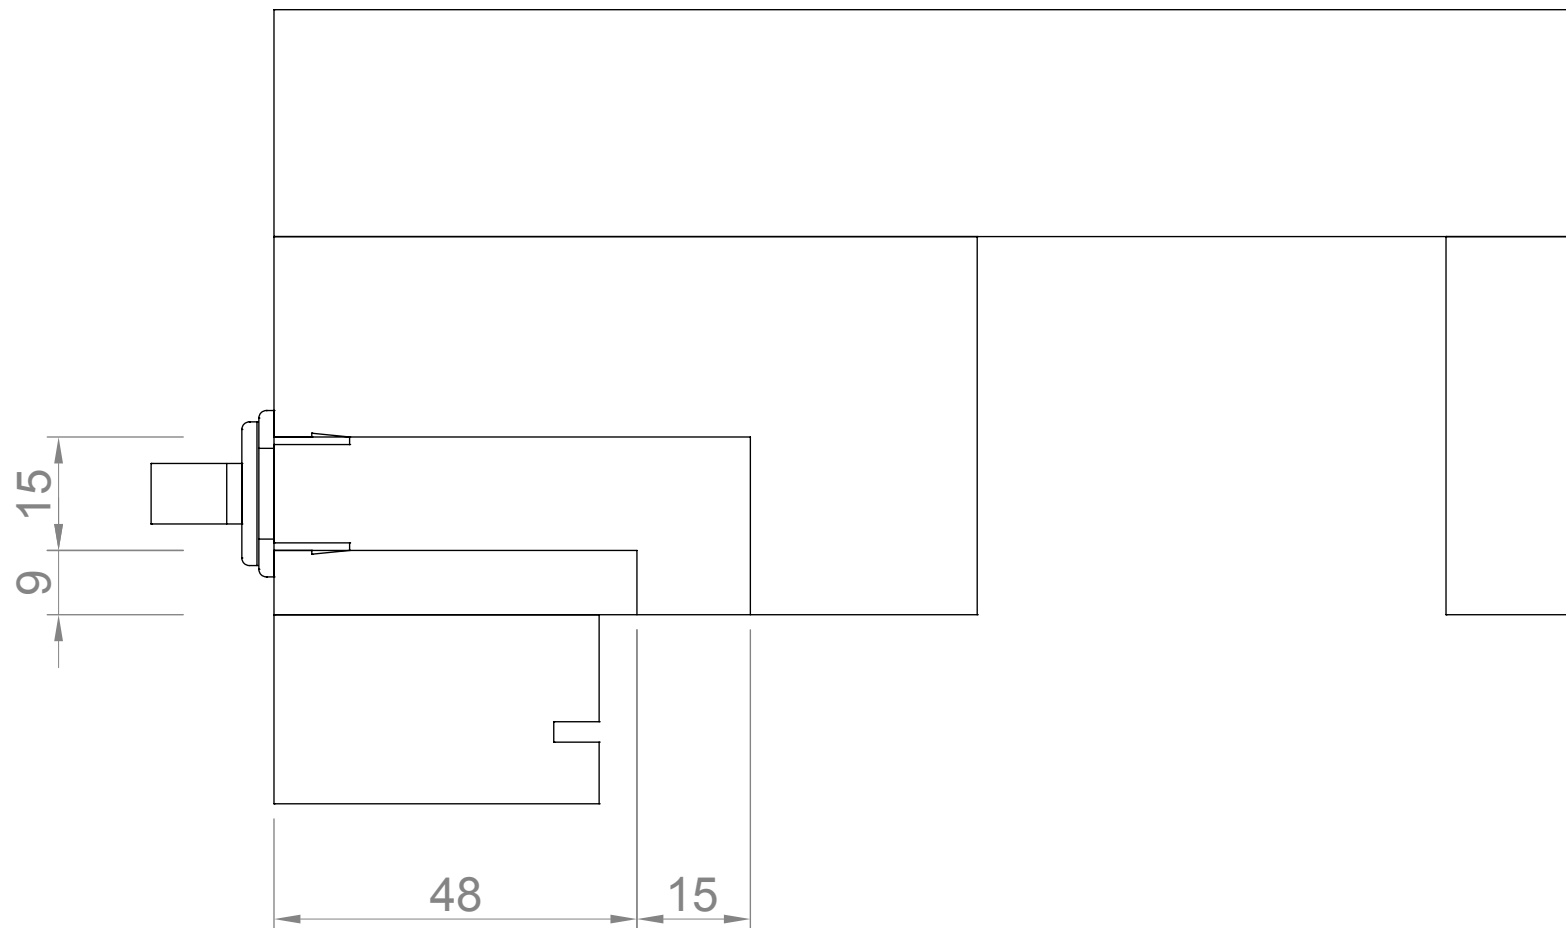

Studio 5 Old School Studios
140 Eastgate Street
Bury St Edmunds, Suffolk
IP33 1XX

phone: 01284 705 468



www.livingwoodwindows.co.uk
sales@livingwoodwindows.co.uk

Livingwood Windows Limited

Timber Out Open Bifold Door
Trickle Vent Detail

DATE 14/06/2010

SCALE do not scale

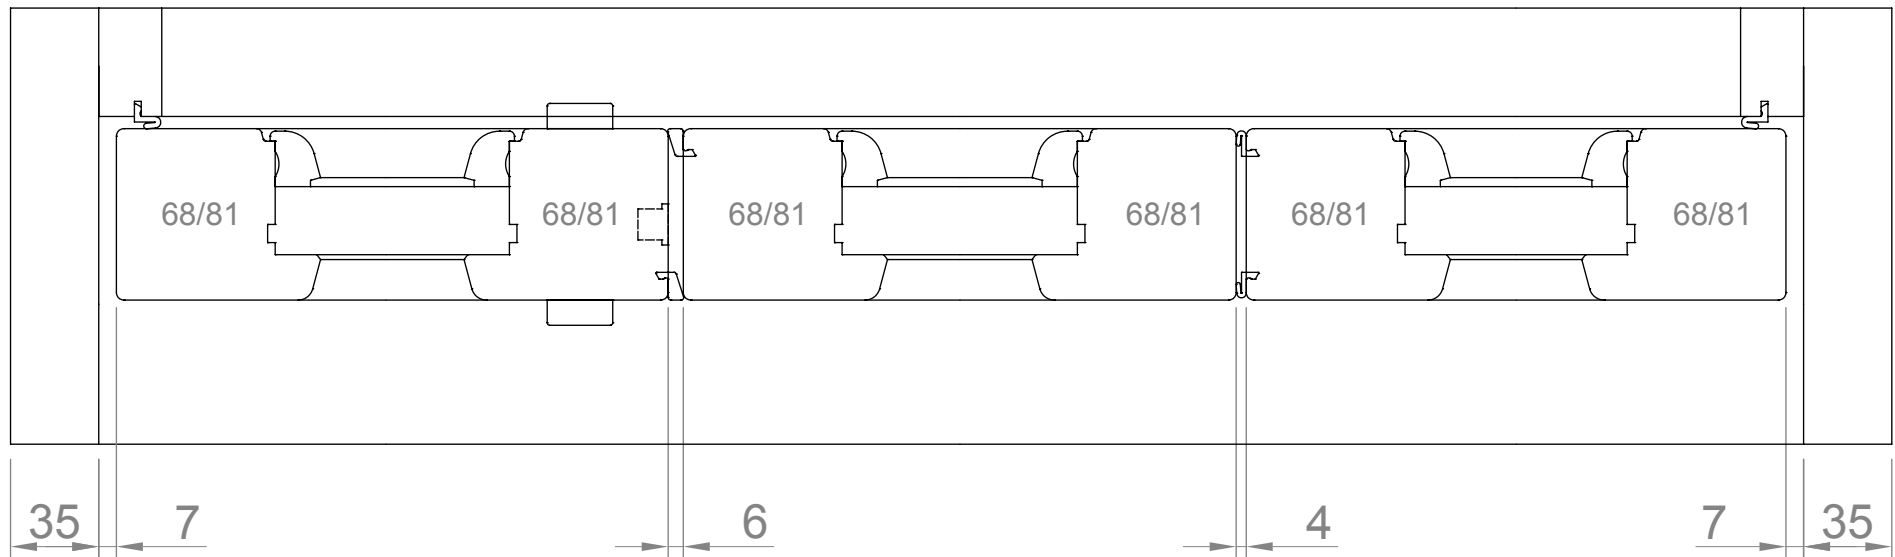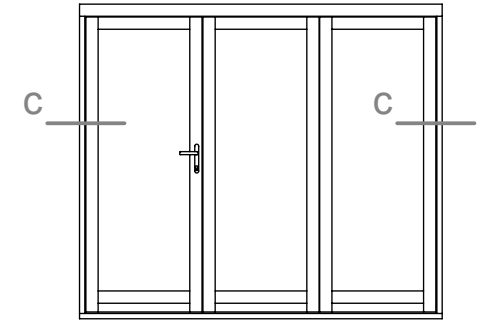

Studio 5 Old School Studios
 140 Eastgate Street
 Bury St Edmunds, Suffolk
 IP33 1XX

phone: 01284 705 468


www.livingwoodwindows.co.uk
 sales@livingwoodwindows.co.uk

Livingwood Windows Limited

Timber Out Open Bifold Door
 Frame & Jamb Details




DATE 14/06/2010

SCALE do not scale

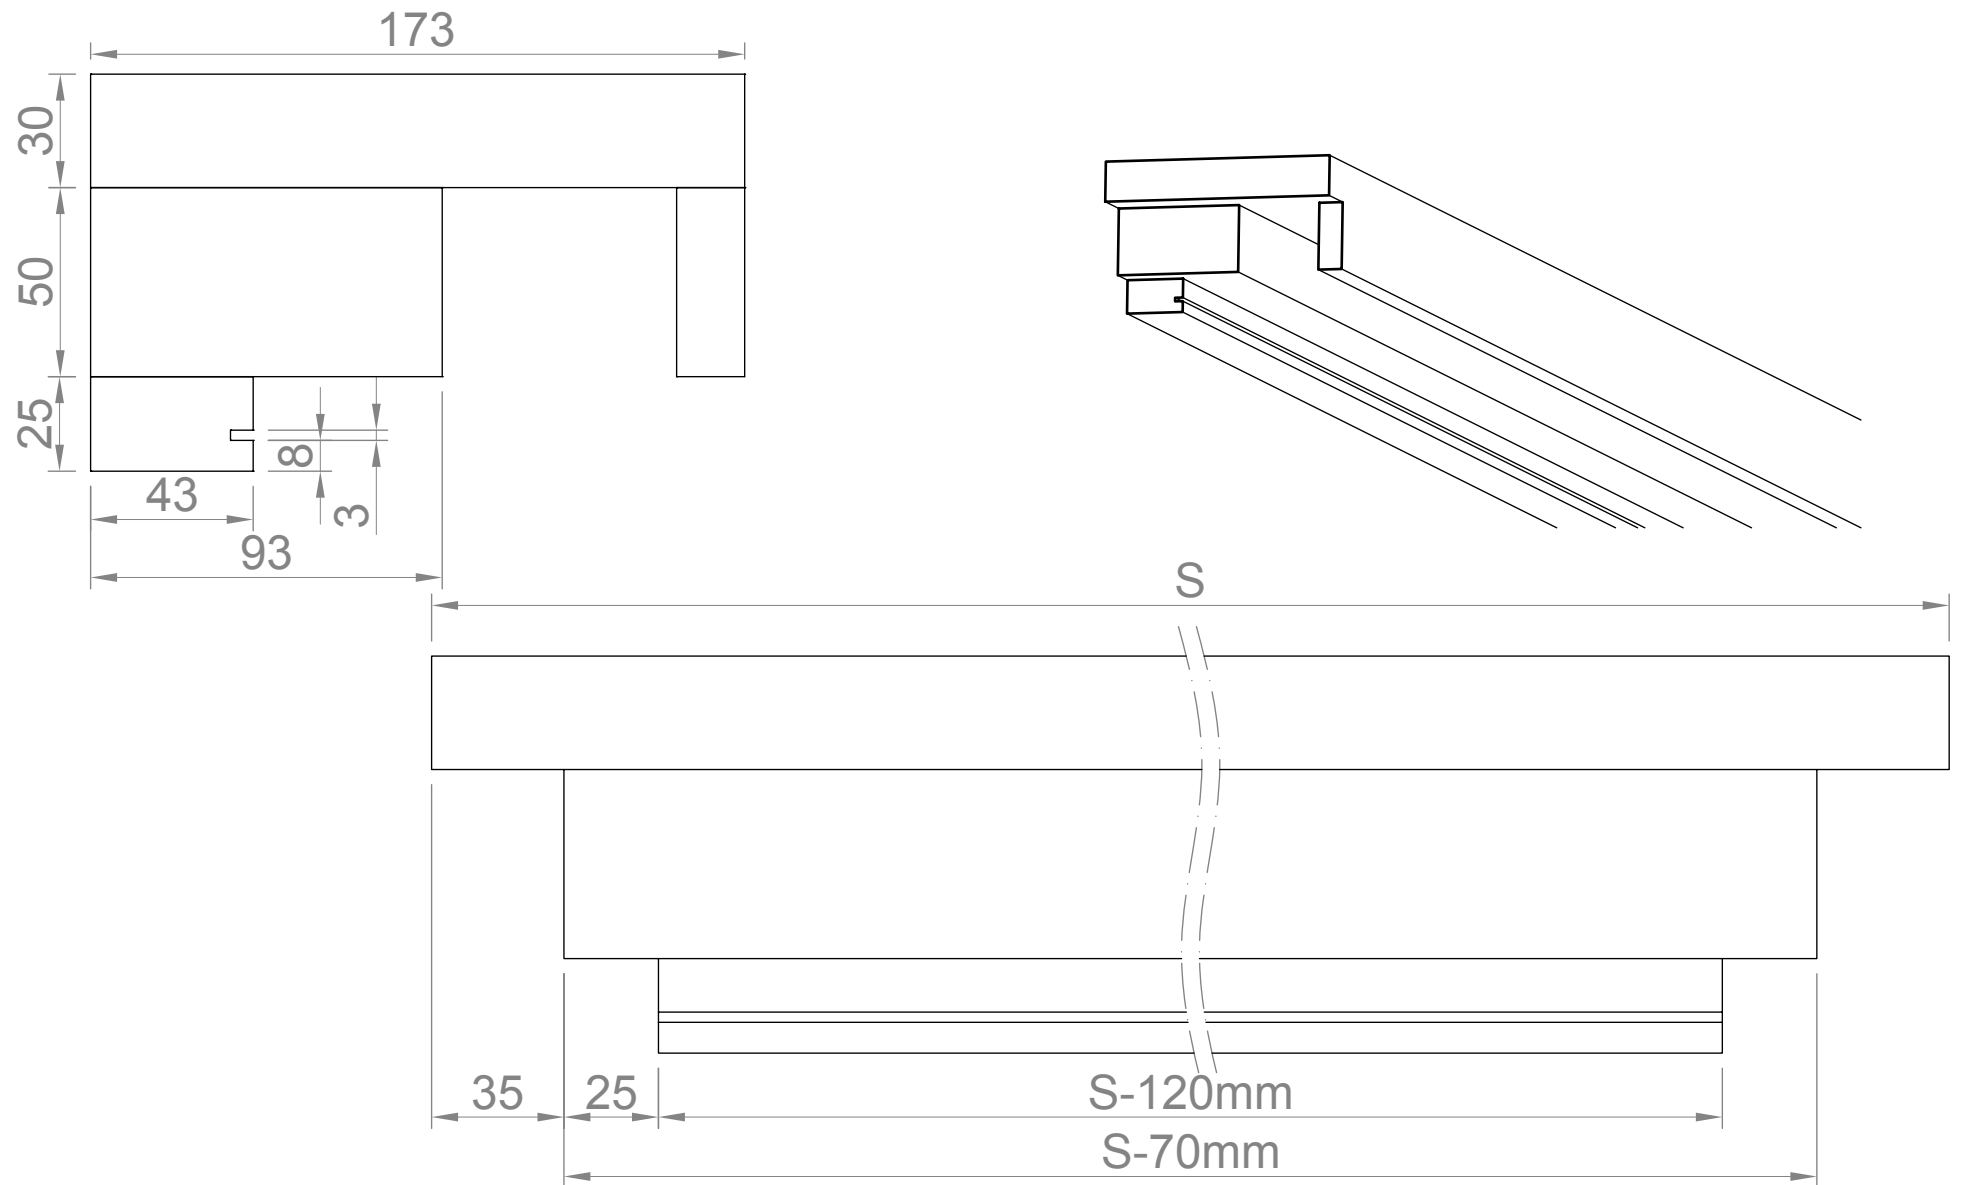

Studio 5 Old School Studios
 140 Eastgate Street
 Bury St Edmunds, Suffolk
 IP33 1XX
 phone: 01284 705 468
 www.livingwoodwindows.co.uk
 sales@livingwoodwindows.co.uk

Livingwood Windows Limited	
Timber Out Open Bifold Door Head Track Section	
DATE	14/06/2010
SCALE	do not scale

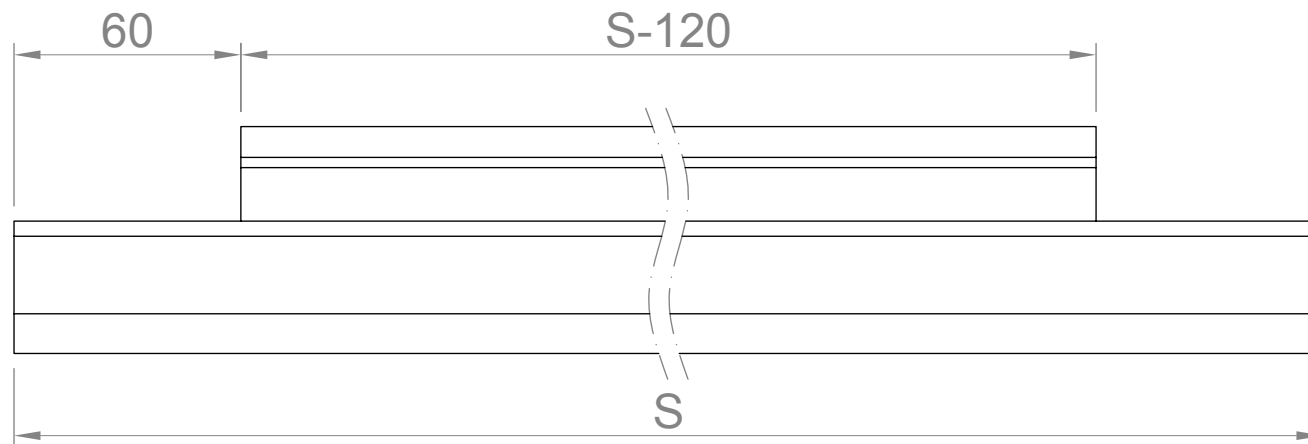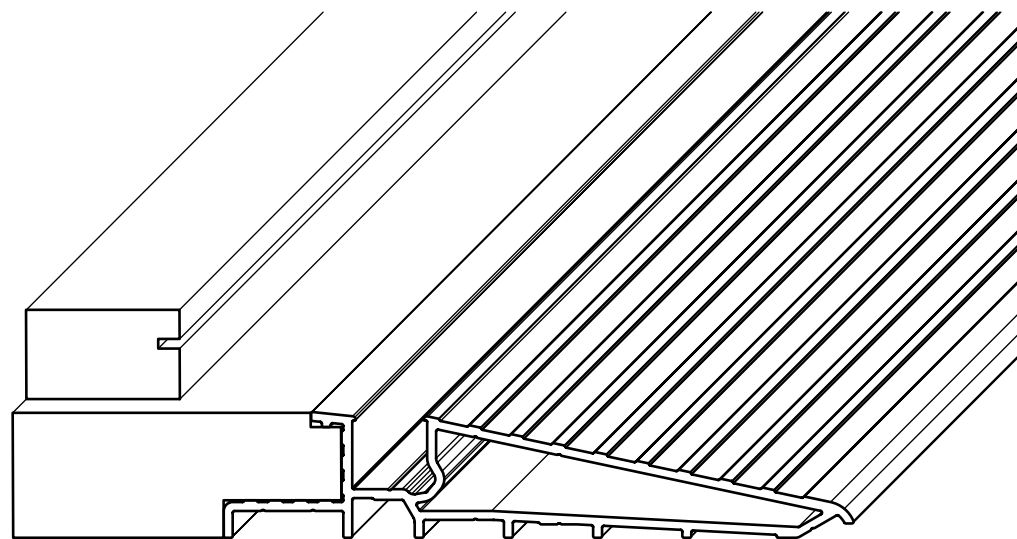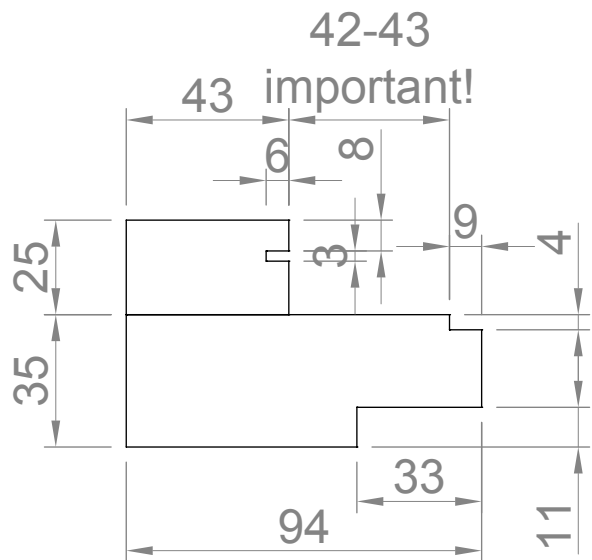

Studio 5 Old School Studios
140 Eastgate Street
Bury St Edmunds, Suffolk
IP33 1XX

phone: 01284 705 468



www.livingwoodwindows.co.uk
sales@livingwoodwindows.co.uk

Livingwood Windows Limited

Timber Out Open Bifold Door
Base Aluminium Track Section




DATE 14/06/2010

SCALE do not scale

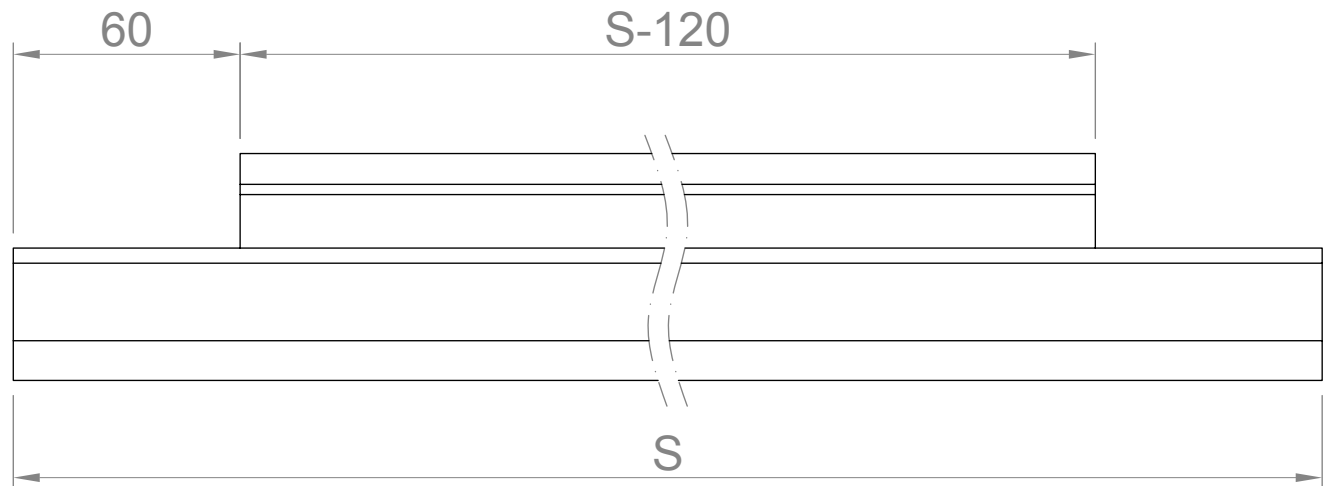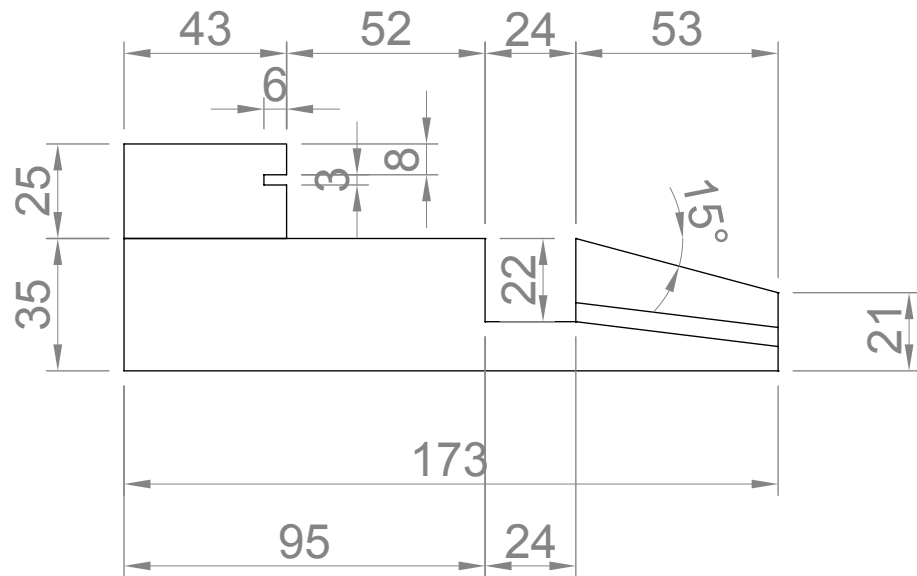

Studio 5 Old School Studios
 140 Eastgate Street
 Bury St Edmunds, Suffolk
 IP33 1XX
 phone: 01284 705 468
 www.livingwoodwindows.co.uk
 sales@livingwoodwindows.co.uk

Livingwood Windows Limited	
Timber Out Open Bifold Door Base Track Section in Hardwood	
DATE	14/06/2010
SCALE	do not scale

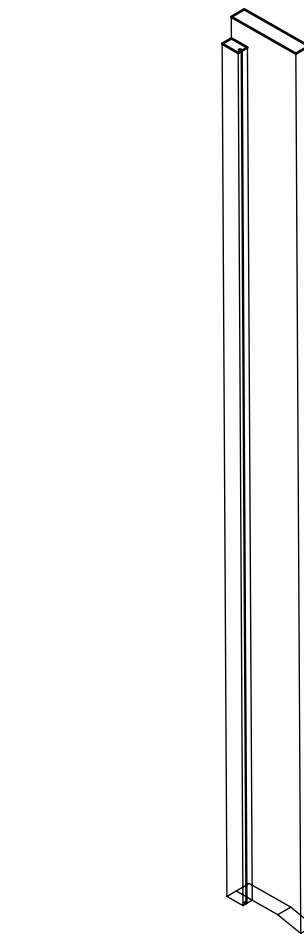
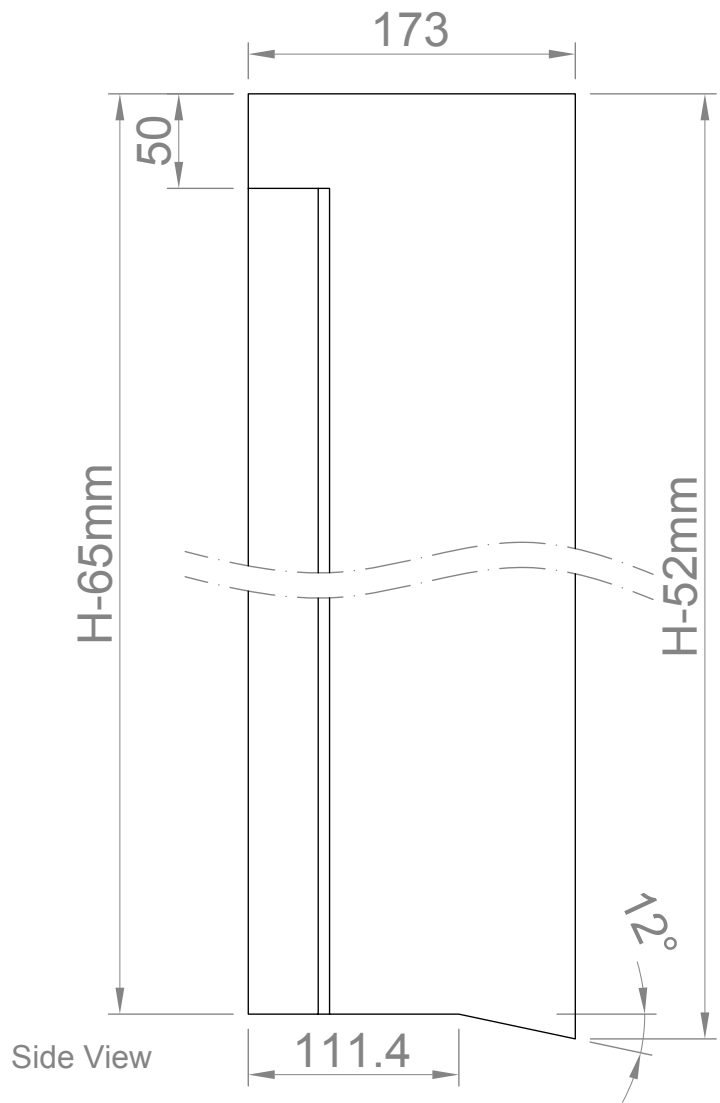
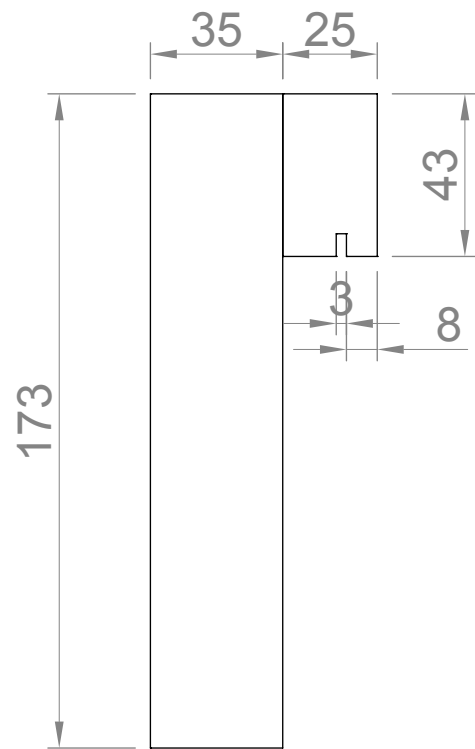


1 left \ 1 right



Studio 5 Old School Studios
 140 Eastgate Street
 Bury St Edmunds, Suffolk
 IP33 1XX
 phone: 01284 705 468
 www.livingwoodwindows.co.uk
 sales@livingwoodwindows.co.uk

Livingwood Windows Limited	
Timber Out Open Bifold Door Frame Jamb Sections	
DATE	14/06/2010
SCALE	do not scale

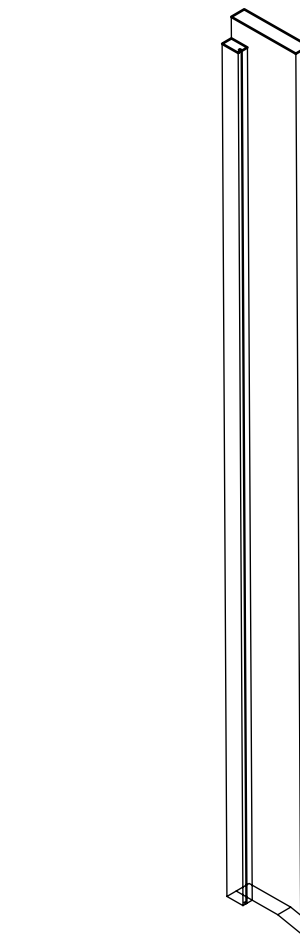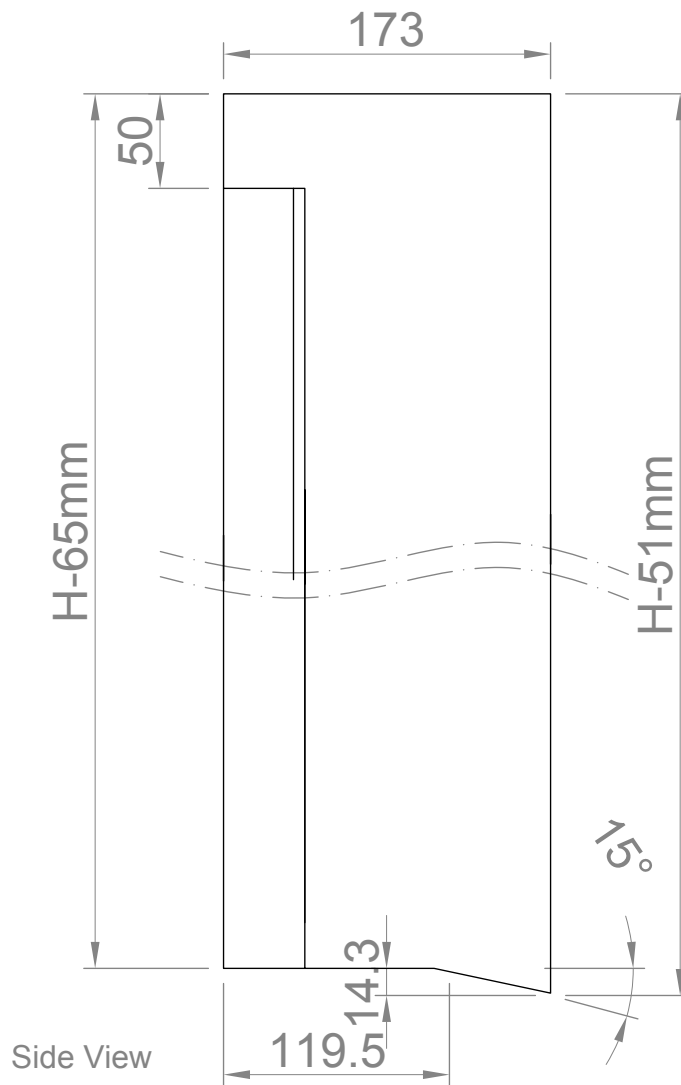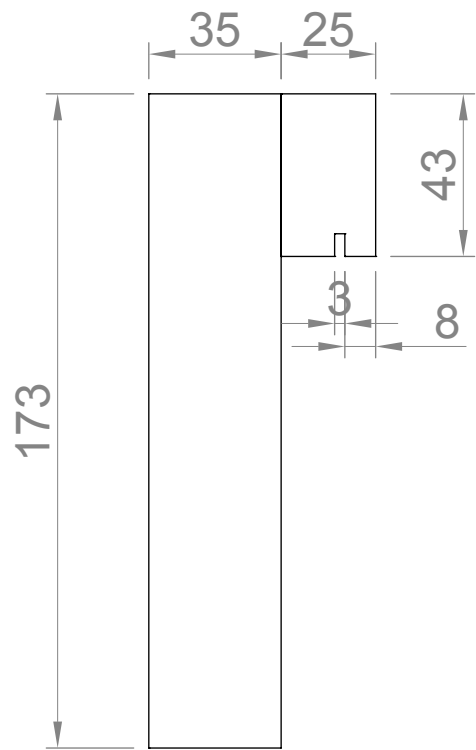

1 left \ 1 right



Studio 5 Old School Studios
140 Eastgate Street
Bury St Edmunds, Suffolk
IP33 1XX

phone: 01284 705 468


www.livingwoodwindows.co.uk
sales@livingwoodwindows.co.uk

Livingwood Windows Limited

Timber Out Open Bifold Door
Frame Jamb Sections

DATE 14/06/2010

SCALE do not scale

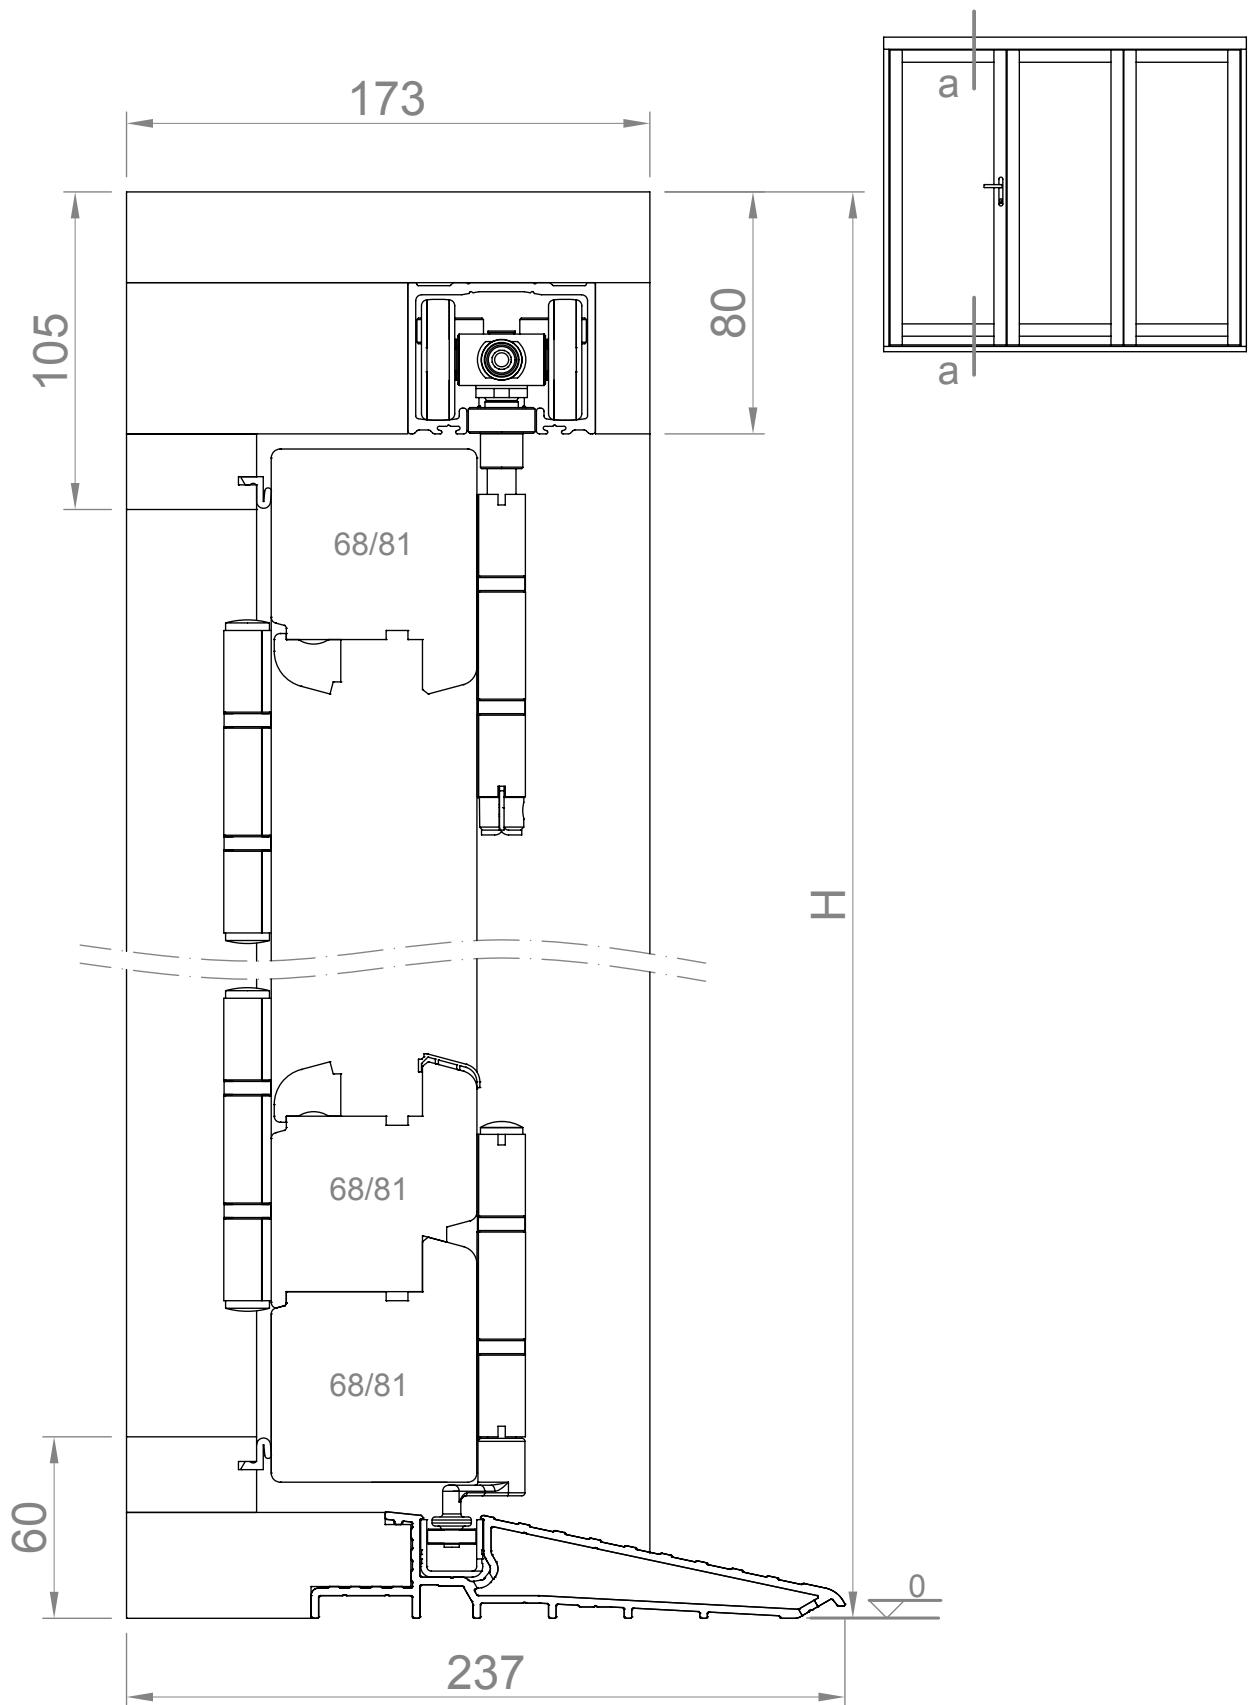

Studio 5 Old School Studios
140 Eastgate Street
Bury St Edmunds, Suffolk
IP33 1XX

phone: 01284 705 468


www.livingwoodwindows.co.uk
sales@livingwoodwindows.co.uk

Livingwood Windows Limited

Timber Out Open Bifold Door. Section through Tracks and door leaf. Aluminium Threshold


DATE 14/06/2010

SCALE do not scale

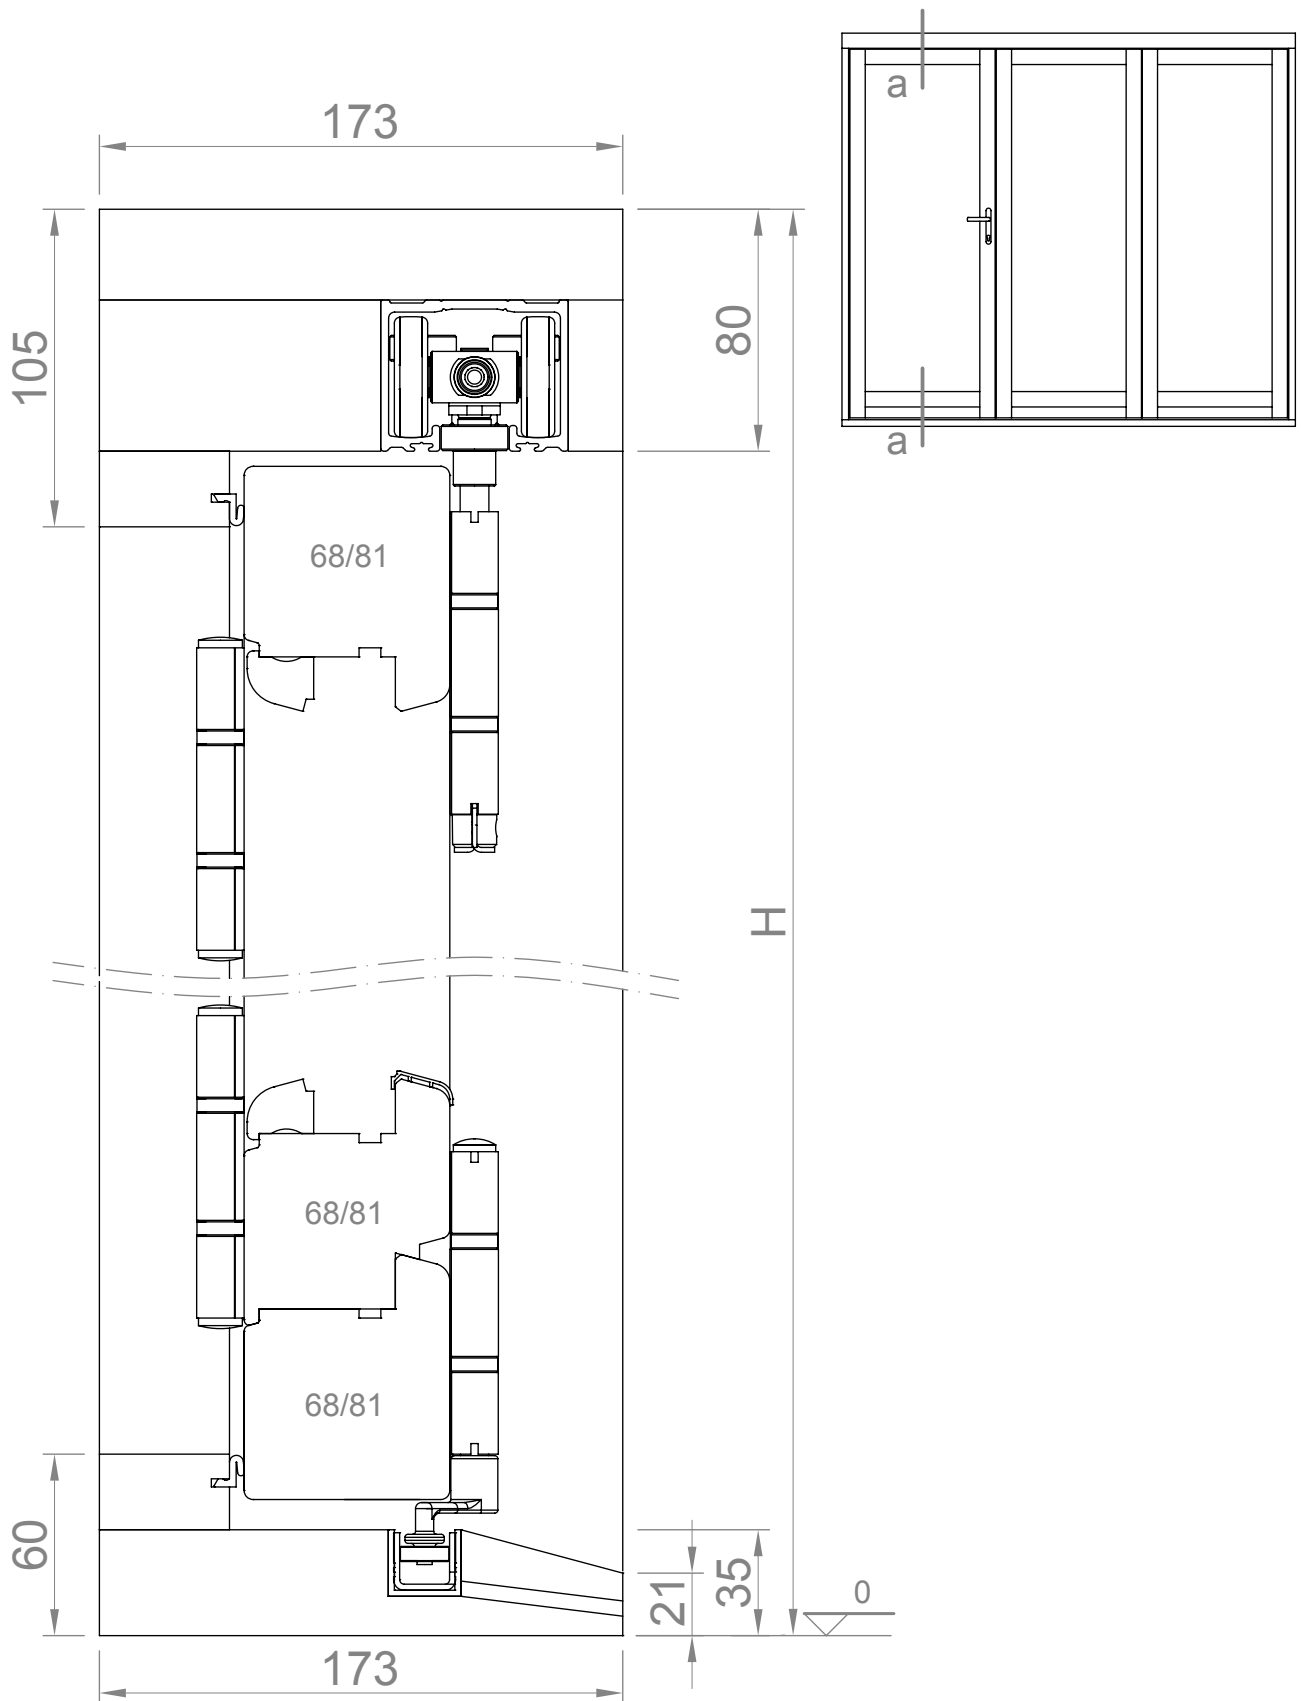


Studio 5 Old School Studios
 140 Eastgate Street
 Bury St Edmunds, Suffolk
 IP33 1XX
 phone: 01284 705 468
 www.livingwoodwindows.co.uk
 sales@livingwoodwindows.co.uk

Livingwood Windows Limited	
Timber Out Open Bifold Door. Section Through Door Leaf and Track, Hardwood Timber Threshold	
DATE	14/06/2010
SCALE	do not scale

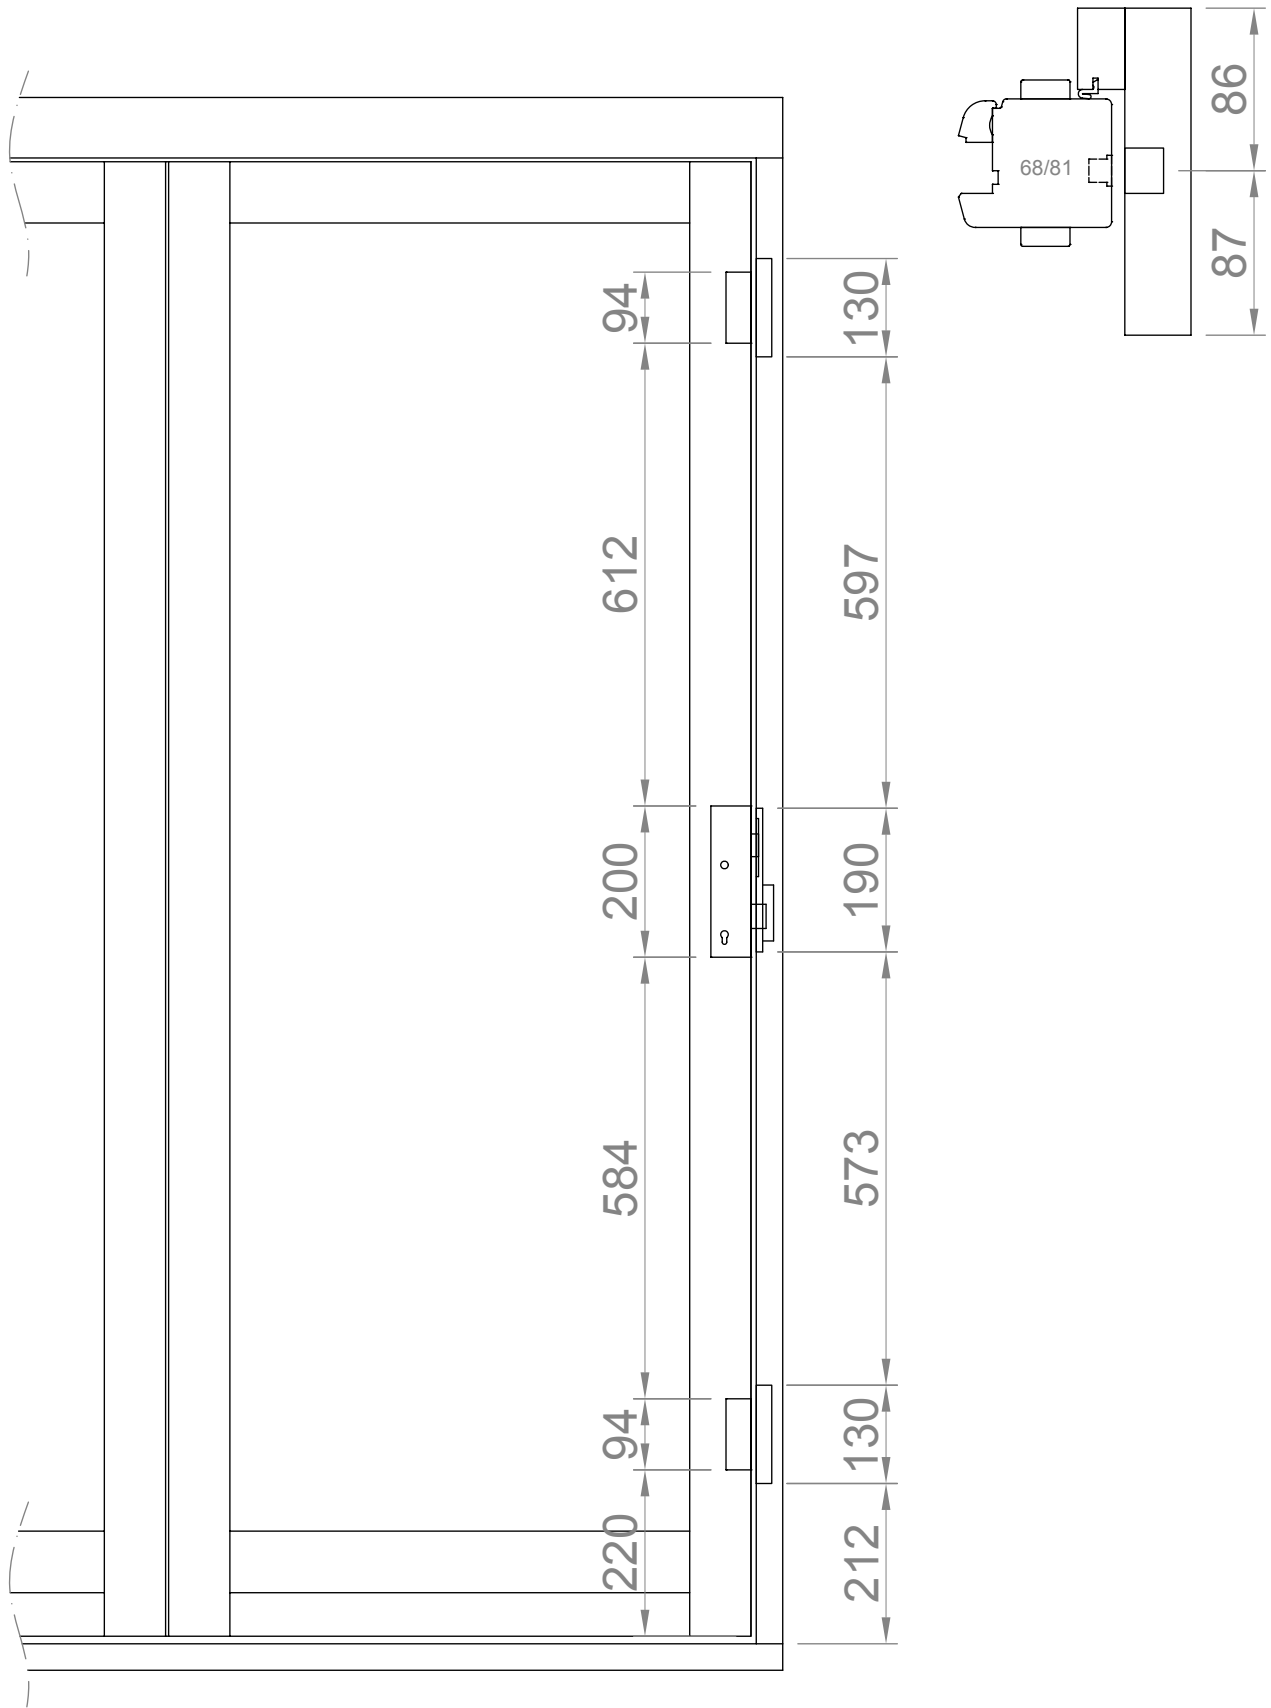

Studio 5 Old School Studios
 140 Eastgate Street
 Bury St Edmunds, Suffolk
 IP33 1XX
 phone: 01284 705 468
 www.livingwoodwindows.co.uk
 sales@livingwoodwindows.co.uk

Livingwood Windows Limited	
Timber Out Open Bifold Door Position of hinges to frame jambs	
DATE	14/06/2010
SCALE	do not scale

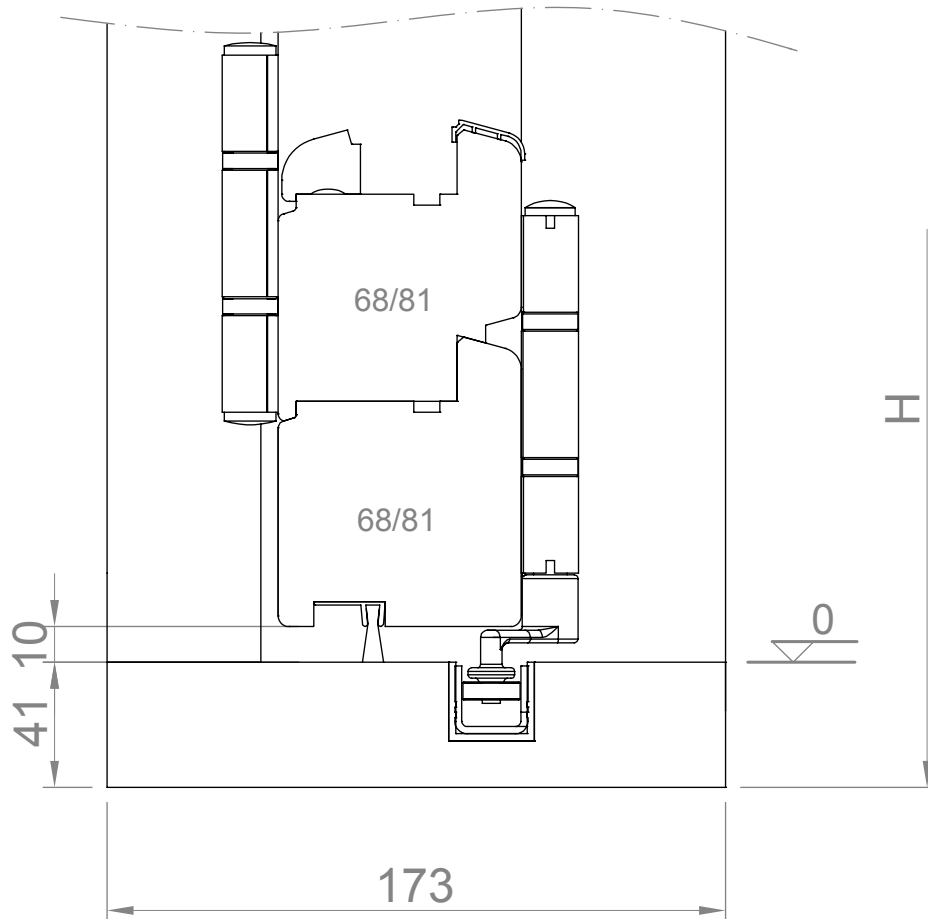

Studio 5 Old School Studios
 140 Eastgate Street
 Bury St Edmunds, Suffolk
 IP33 1XX

phone: 01284 705 468

www.livingwoodwindows.co.uk
 sales@livingwoodwindows.co.uk

Livingwood Windows Limited

Timber Out Open Bifold Door
 Threshold detail

DATE 14/06/2010

SCALE do not scale