

Studio 5 Old School Studios
140 Eastgate Street
Bury St Edmunds, Suffolk
IP33 1XX

phone: 01284 705 468


www.livingwoodwindows.co.uk
sales@livingwoodwindows.co.uk

Livingwood Windows Limited

Softline Insulated In Open Entrance Door
Boarder and Glazed Entrance Door

DATE 14/06/2010

SCALE do not scale

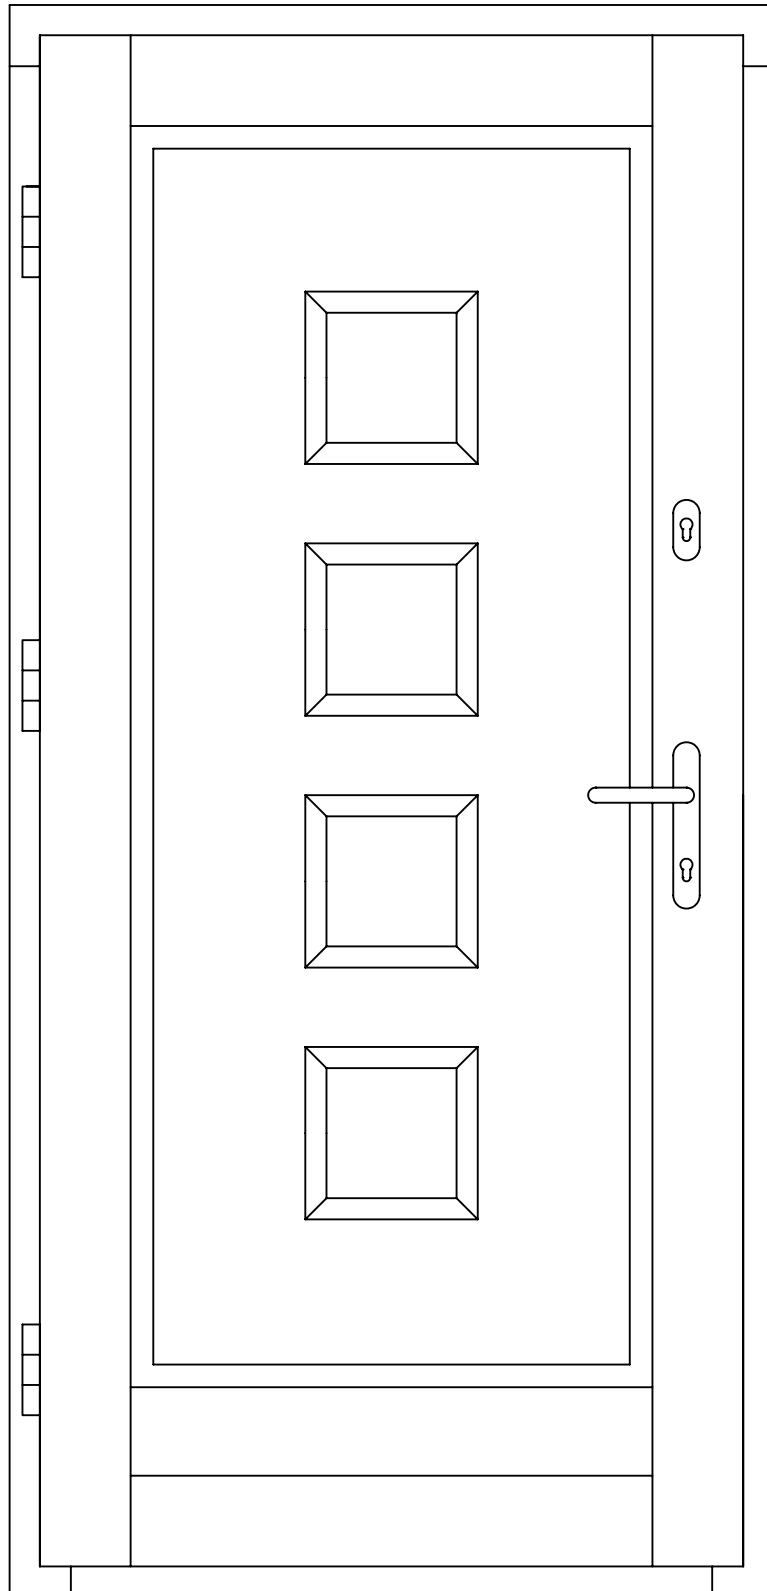

Studio 5 Old School Studios
140 Eastgate Street
Bury St Edmunds, Suffolk
IP33 1XX

phone: 01284 705 468


www.livingwoodwindows.co.uk
sales@livingwoodwindows.co.uk

Livingwood Windows Limited

Softline Insulated In Open Entrance Door
Insulated Panel with Vision panels

DATE 14/06/2010

SCALE do not scale

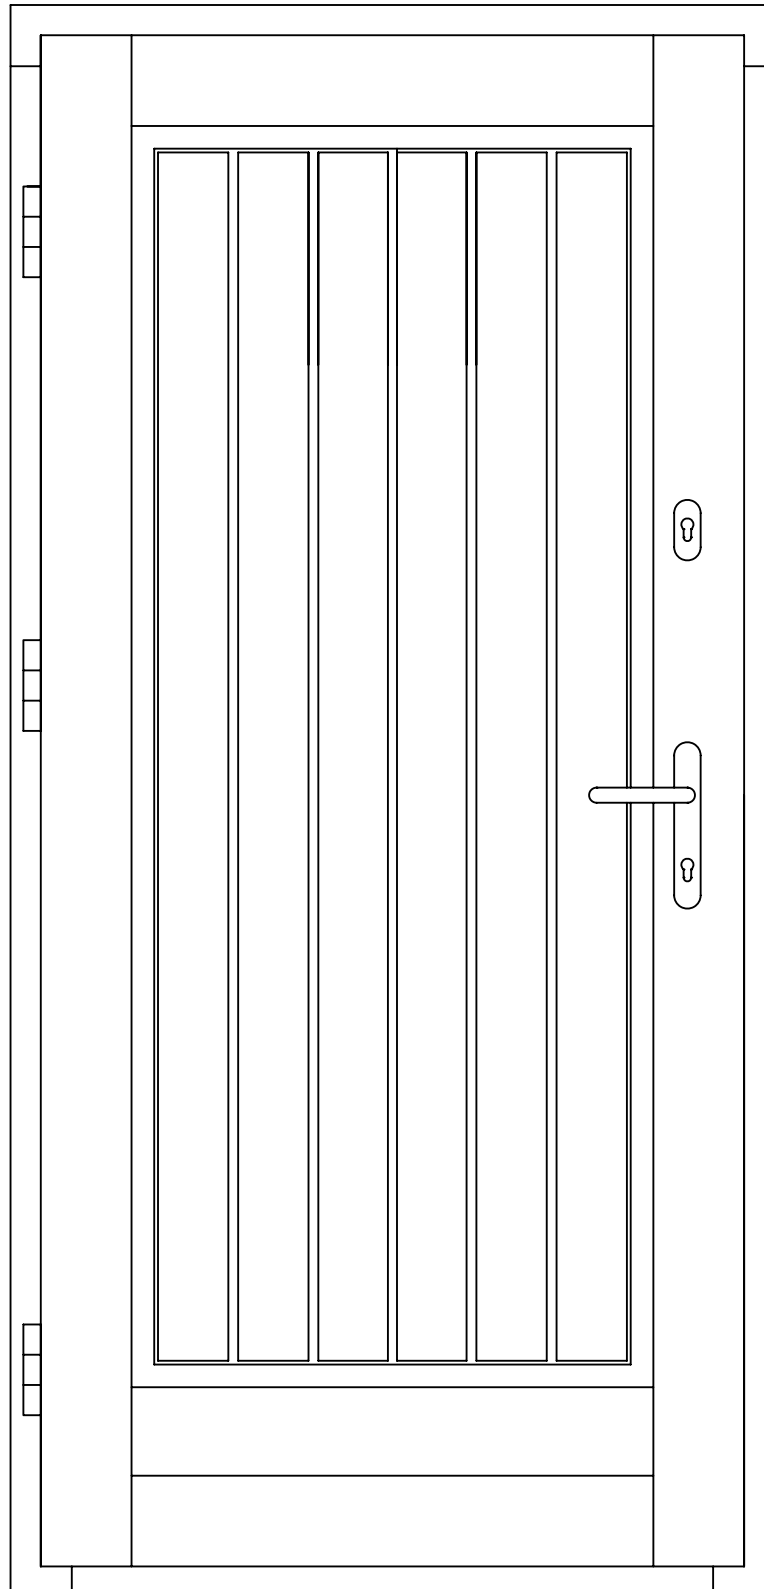

Studio 5 Old School Studios
140 Eastgate Street
Bury St Edmunds, Suffolk
IP33 1XX

phone: 01284 705 468


www.livingwoodwindows.co.uk
sales@livingwoodwindows.co.uk

Livingwood Windows Limited

Softline Insulated In Open Entrance Door
Fully Boarded insulated panel Door


DATE 14/06/2010

SCALE do not scale

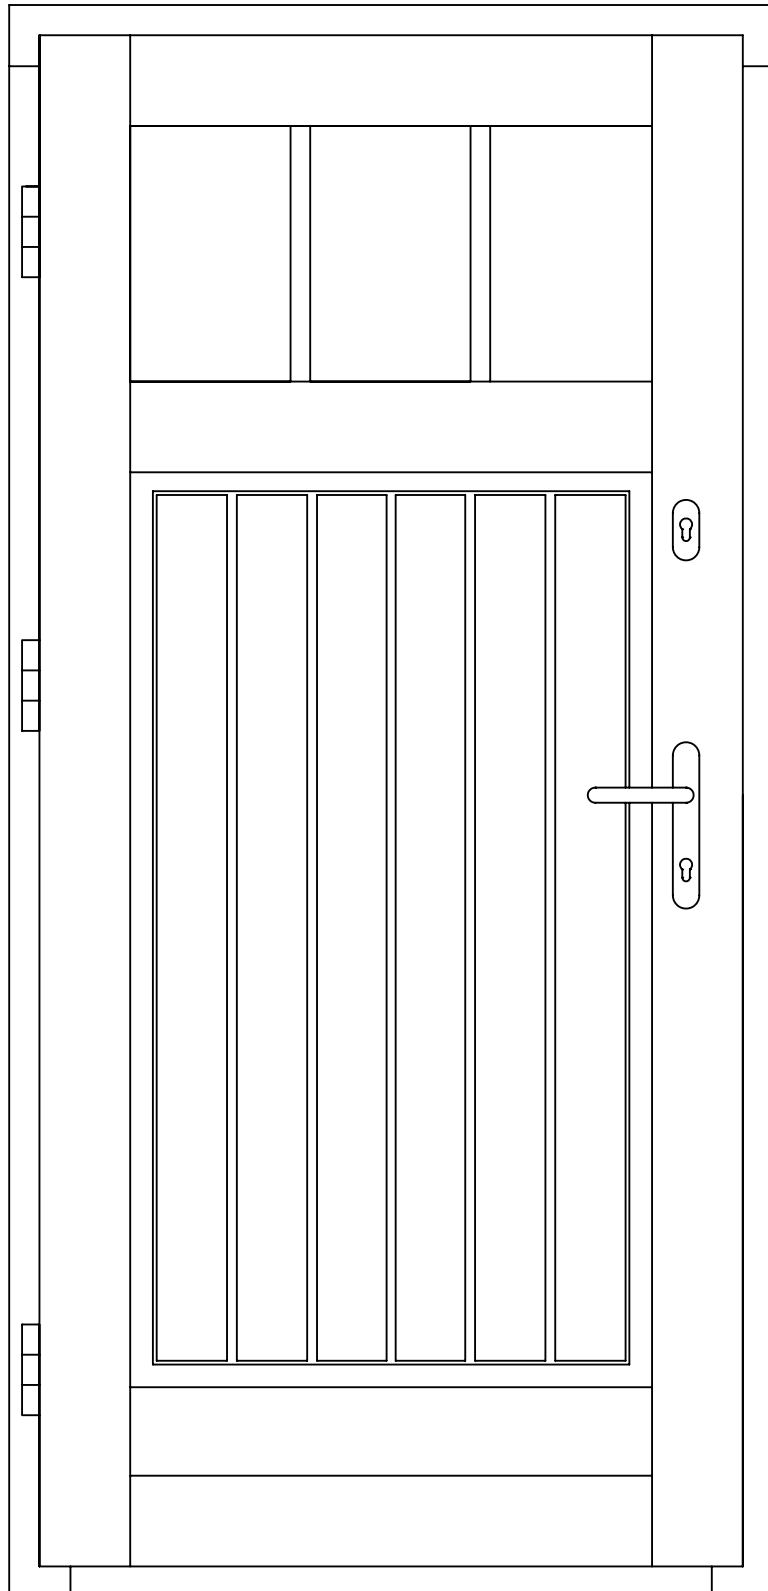


Studio 5 Old School Studios
140 Eastgate Street
Bury St Edmunds, Suffolk
IP33 1XX
phone: 01284 705 468
www.livingwoodwindows.co.uk
sales@livingwoodwindows.co.uk

| | |
|---|--------------|
| Livingwood Windows Limited | |
| Softline Insulated In Open Entrance Door Vision Panels with Boarding | |
| DATE | 14/06/2010 |
| SCALE | do not scale |

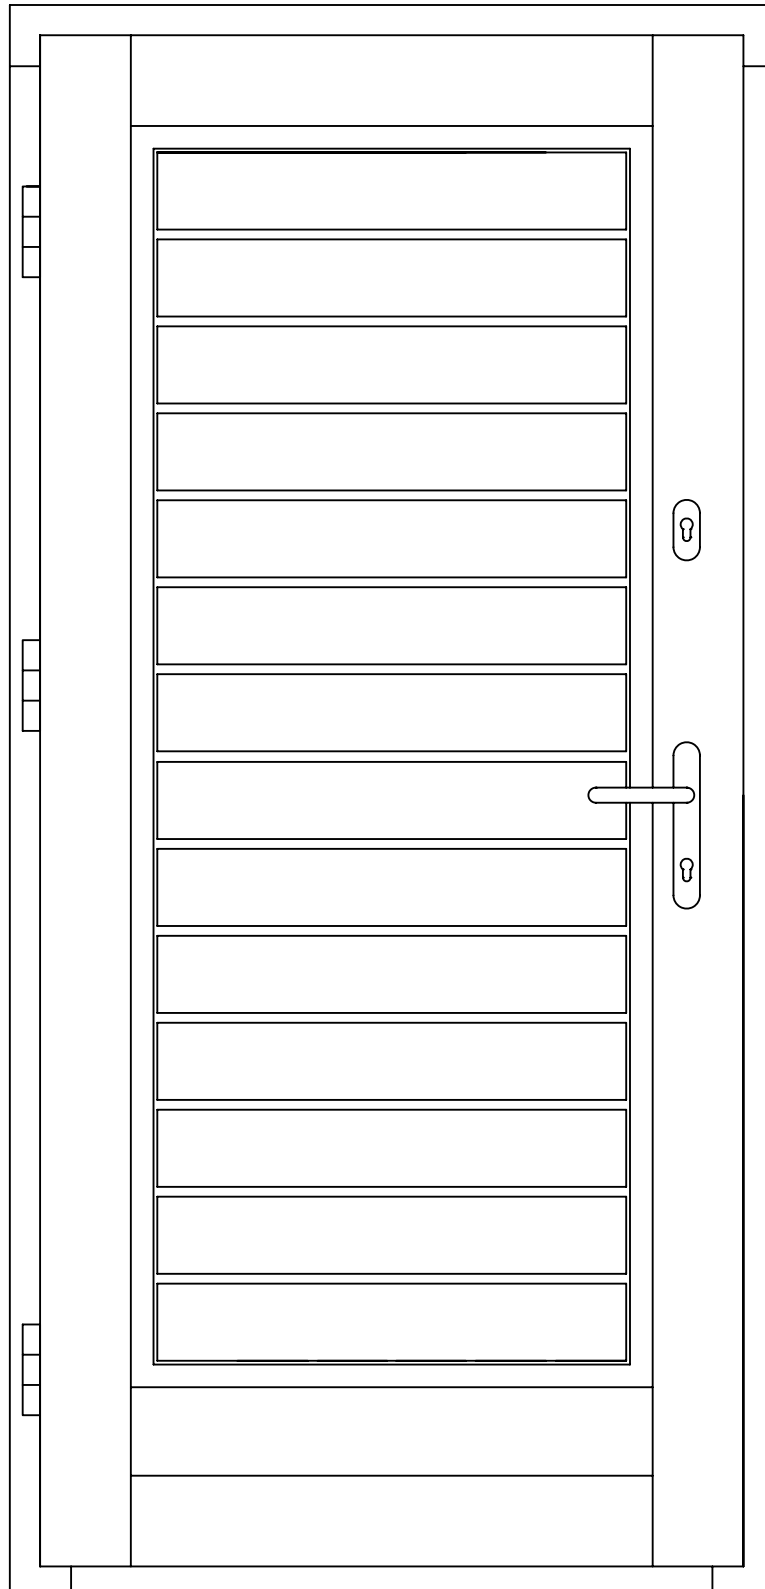

Studio 5 Old School Studios
140 Eastgate Street
Bury St Edmunds, Suffolk
IP33 1XX
phone: 01284 705 468
www.livingwoodwindows.co.uk
sales@livingwoodwindows.co.uk

| | |
|---|--------------|
| Livingwood Windows Limited | |
| Softline Insulated In Open Entrance Door Grooved Panel | |
| DATE | 14/06/2010 |
| SCALE | do not scale |

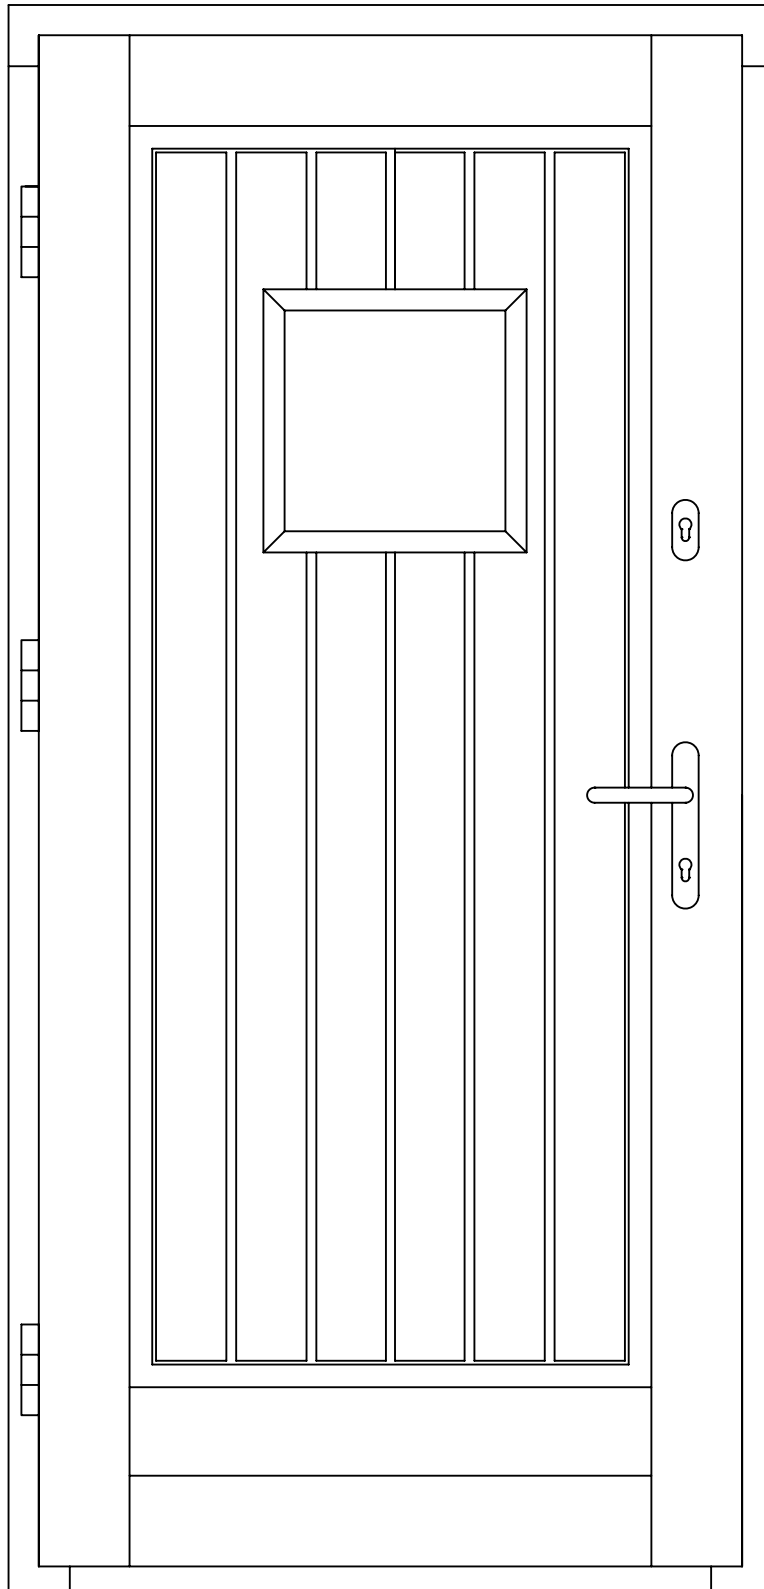

Studio 5 Old School Studios
140 Eastgate Street
Bury St Edmunds, Suffolk
IP33 1XX

phone: 01284 705 468


www.livingwoodwindows.co.uk
sales@livingwoodwindows.co.uk

Livingwood Windows Limited

Softline Insulated In Open Entrance Door
Grooved panel with vision panel


DATE 14/06/2010

SCALE do not scale

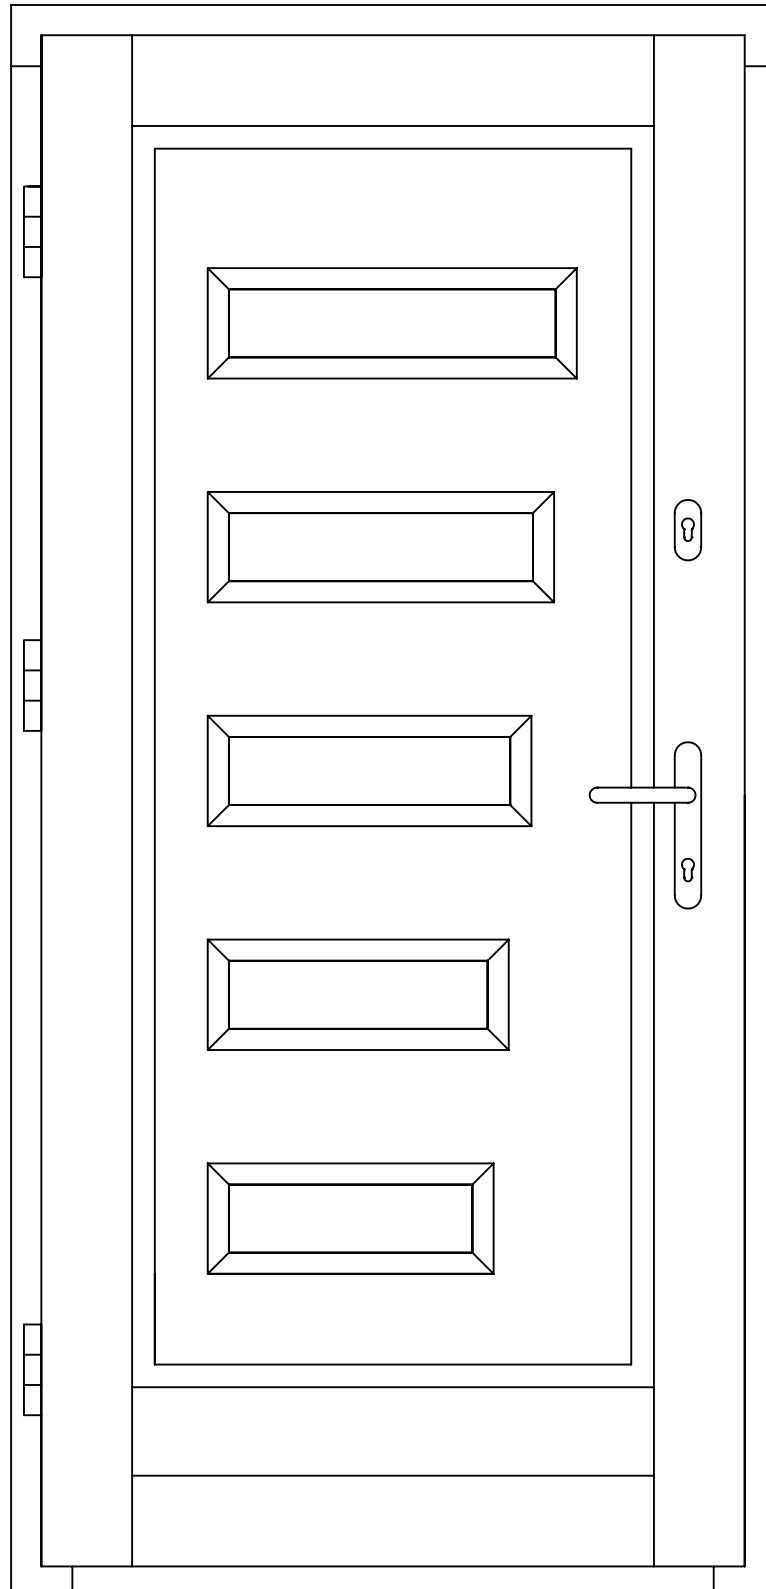


Studio 5 Old School Studios
140 Eastgate Street
Bury St Edmunds, Suffolk
IP33 1XX
phone: 01284 705 468
www.livingwoodwindows.co.uk
sales@livingwoodwindows.co.uk

| | |
|--|--------------|
| Livingwood Windows Limited | |
| Softline Insulated In Open Entrance Door Smooth panel with reduced size vision panels | |
| DATE | 14/06/2010 |
| SCALE | do not scale |

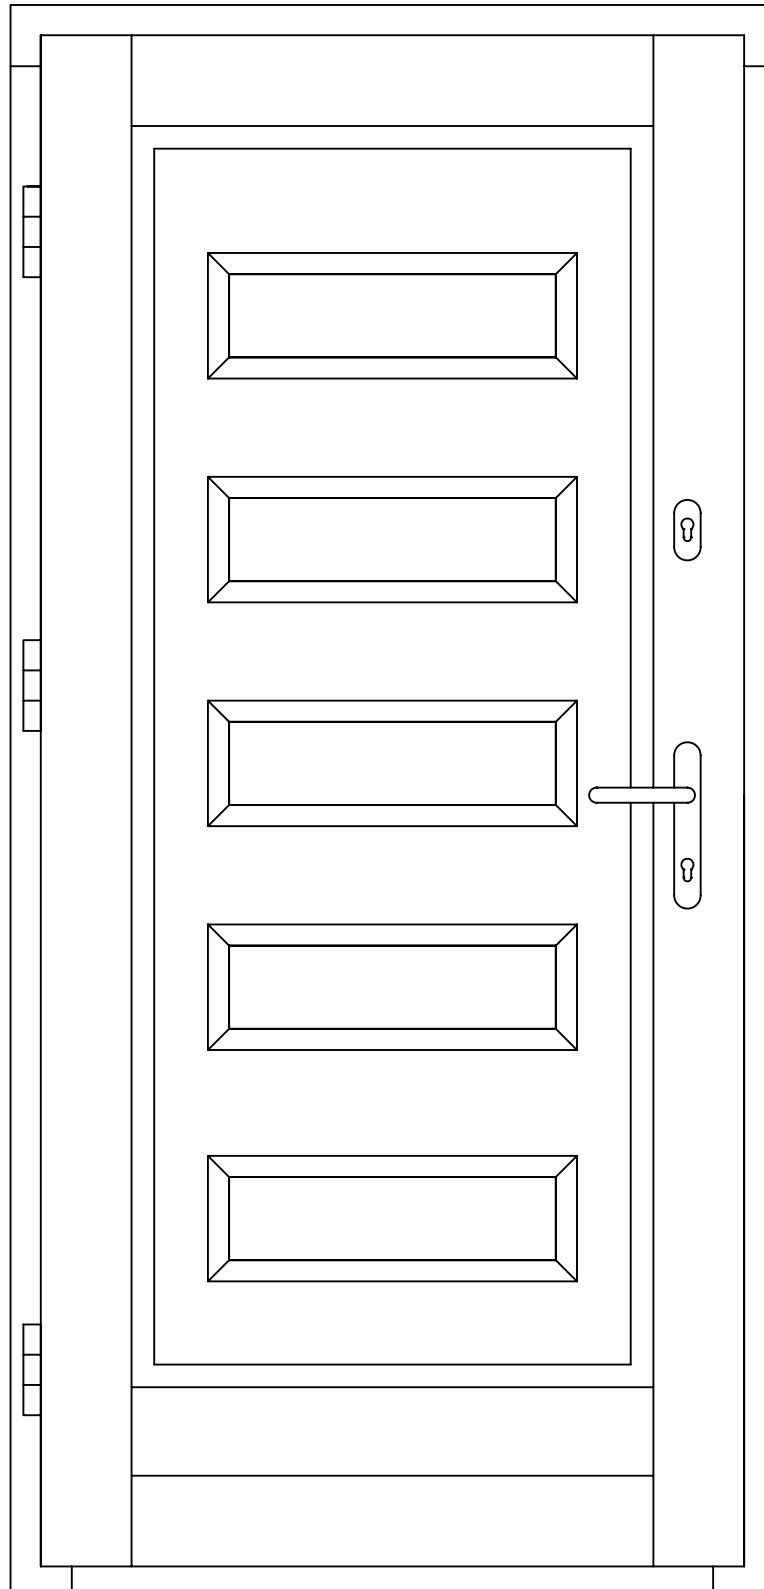

Studio 5 Old School Studios
140 Eastgate Street
Bury St Edmunds, Suffolk
IP33 1XX
phone: 01284 705 468
www.livingwoodwindows.co.uk
sales@livingwoodwindows.co.uk

| | |
|--|--------------|
| Livingwood Windows Limited | |
| Softline Insulated In Open Entrance Door Smooth panel with oblong vision panels | |
| DATE | 14/06/2010 |
| SCALE | do not scale |

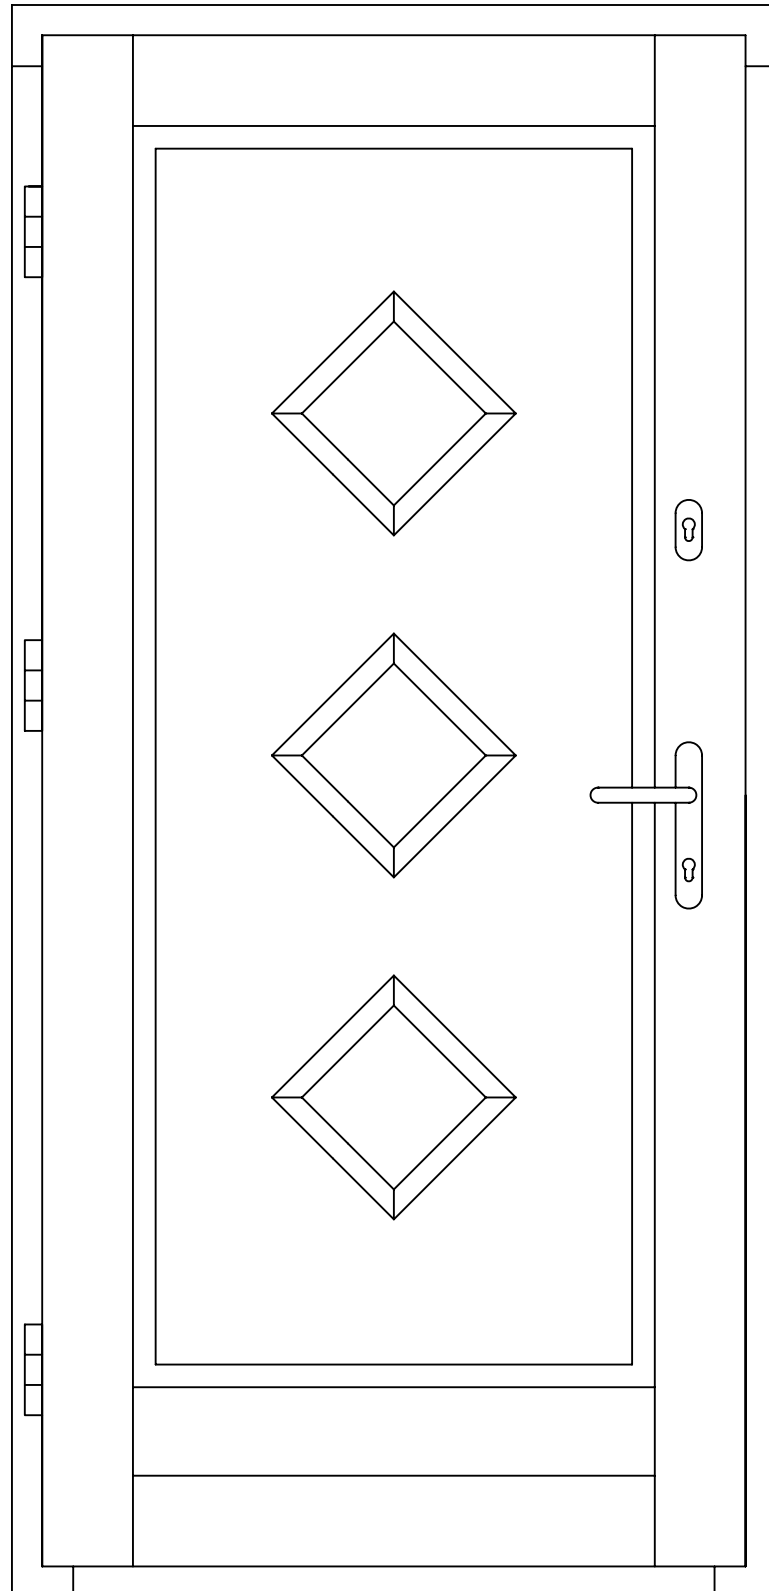

Studio 5 Old School Studios
140 Eastgate Street
Bury St Edmunds, Suffolk
IP33 1XX

phone: 01284 705 468


www.livingwoodwindows.co.uk
sales@livingwoodwindows.co.uk

Livingwood Windows Limited

Softline Insulated In Open Entrance Door
Smooth panel with diamond vision panels


DATE 14/06/2010

SCALE do not scale

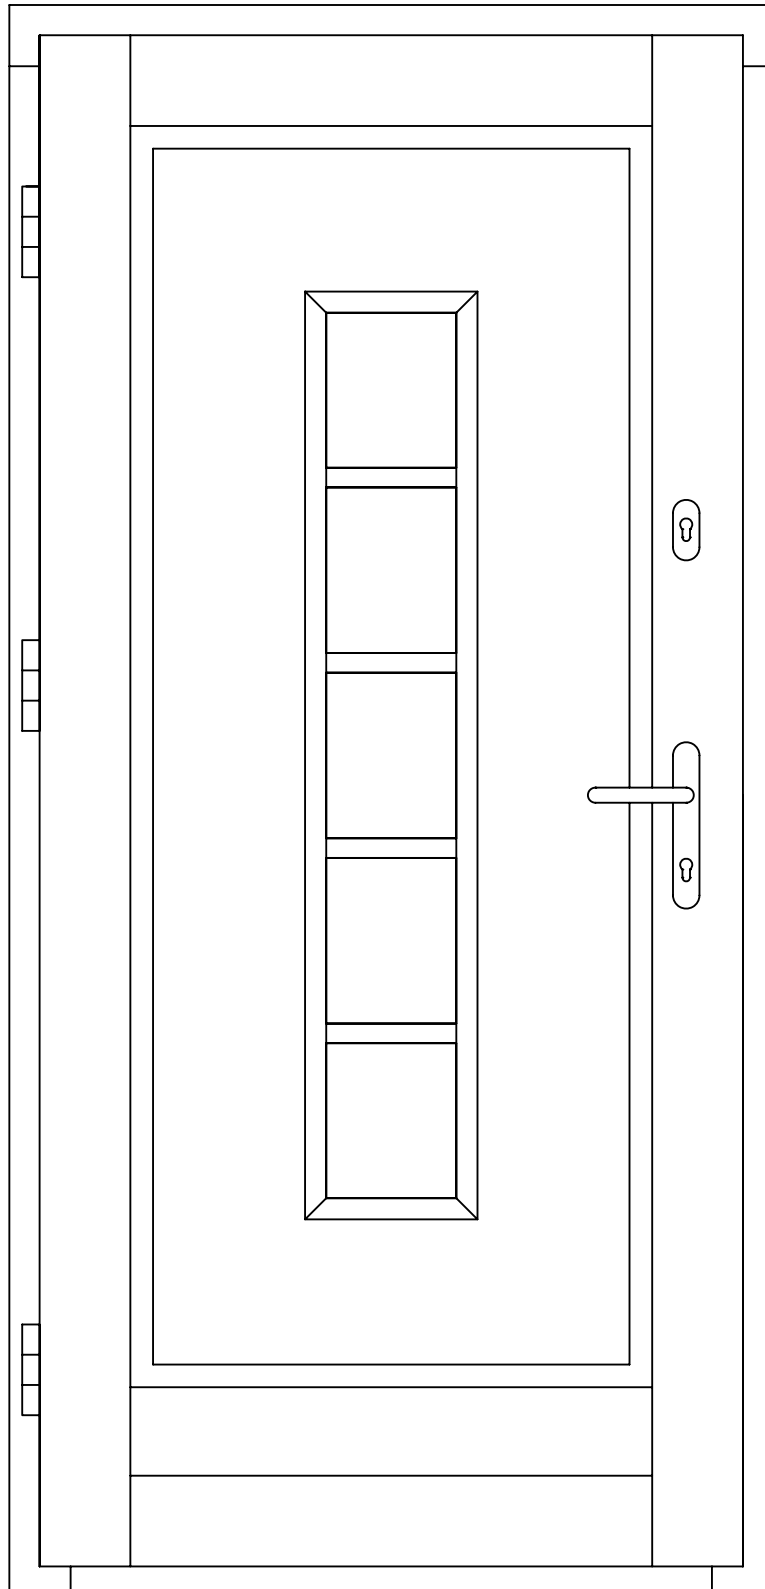

Studio 5 Old School Studios
140 Eastgate Street
Bury St Edmunds, Suffolk
IP33 1XX
phone: 01284 705 468
www.livingwoodwindows.co.uk
sales@livingwoodwindows.co.uk

| | |
|---|--------------|
| Livingwood Windows Limited | |
| Softline Insulated In Open Entrance Door. Smooth Panel with Long vision panel containing transoms | |
| DATE | 14/06/2010 |
| SCALE | do not scale |

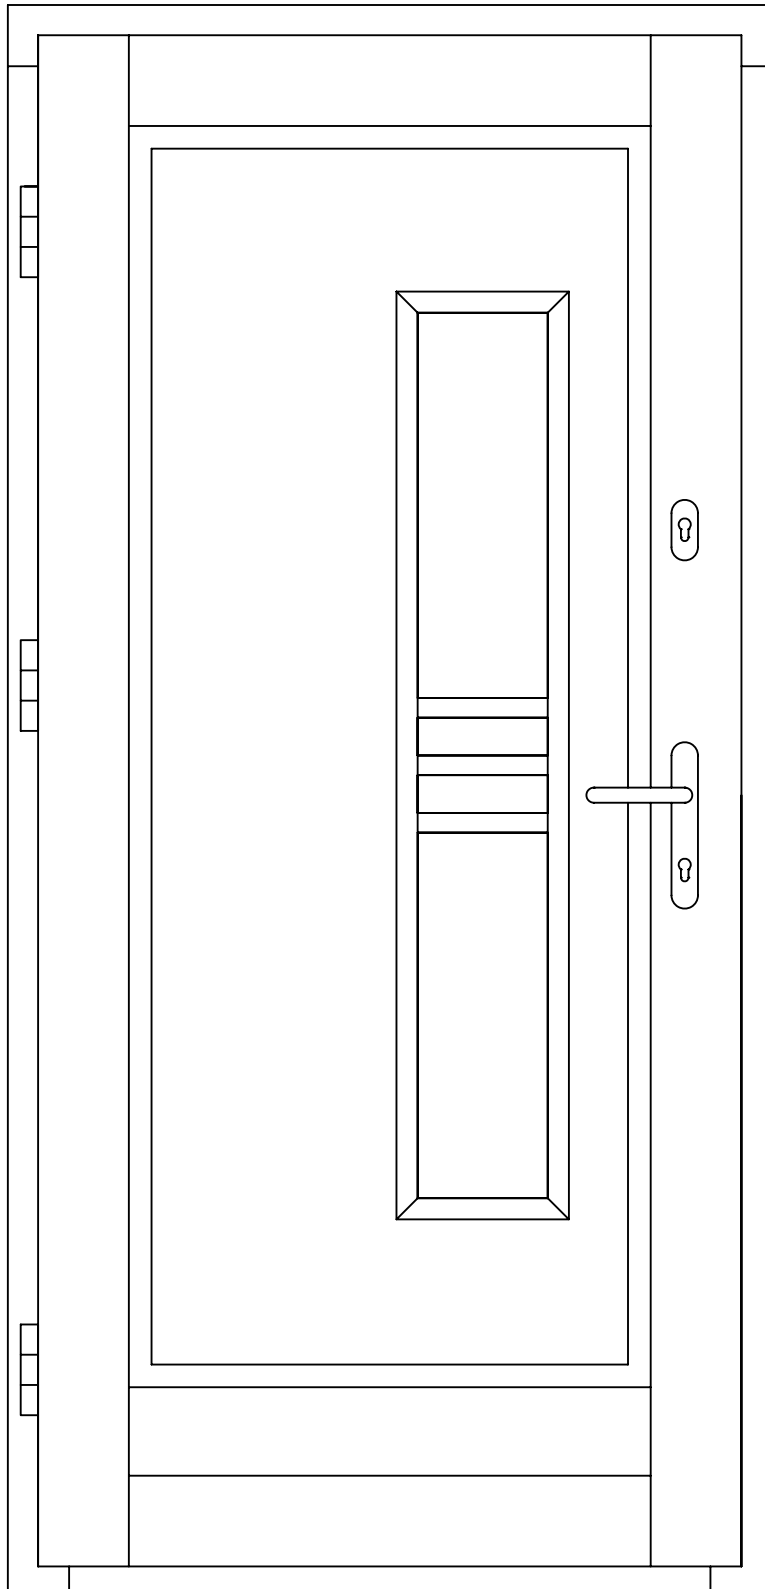

Studio 5 Old School Studios
140 Eastgate Street
Bury St Edmunds, Suffolk
IP33 1XX

phone: 01284 705 468


www.livingwoodwindows.co.uk
sales@livingwoodwindows.co.uk

Livingwood Windows Limited

Softline Insulated In Open Entrance Door
Smooth panel with offset vision panel

DATE 14/06/2010

SCALE do not scale

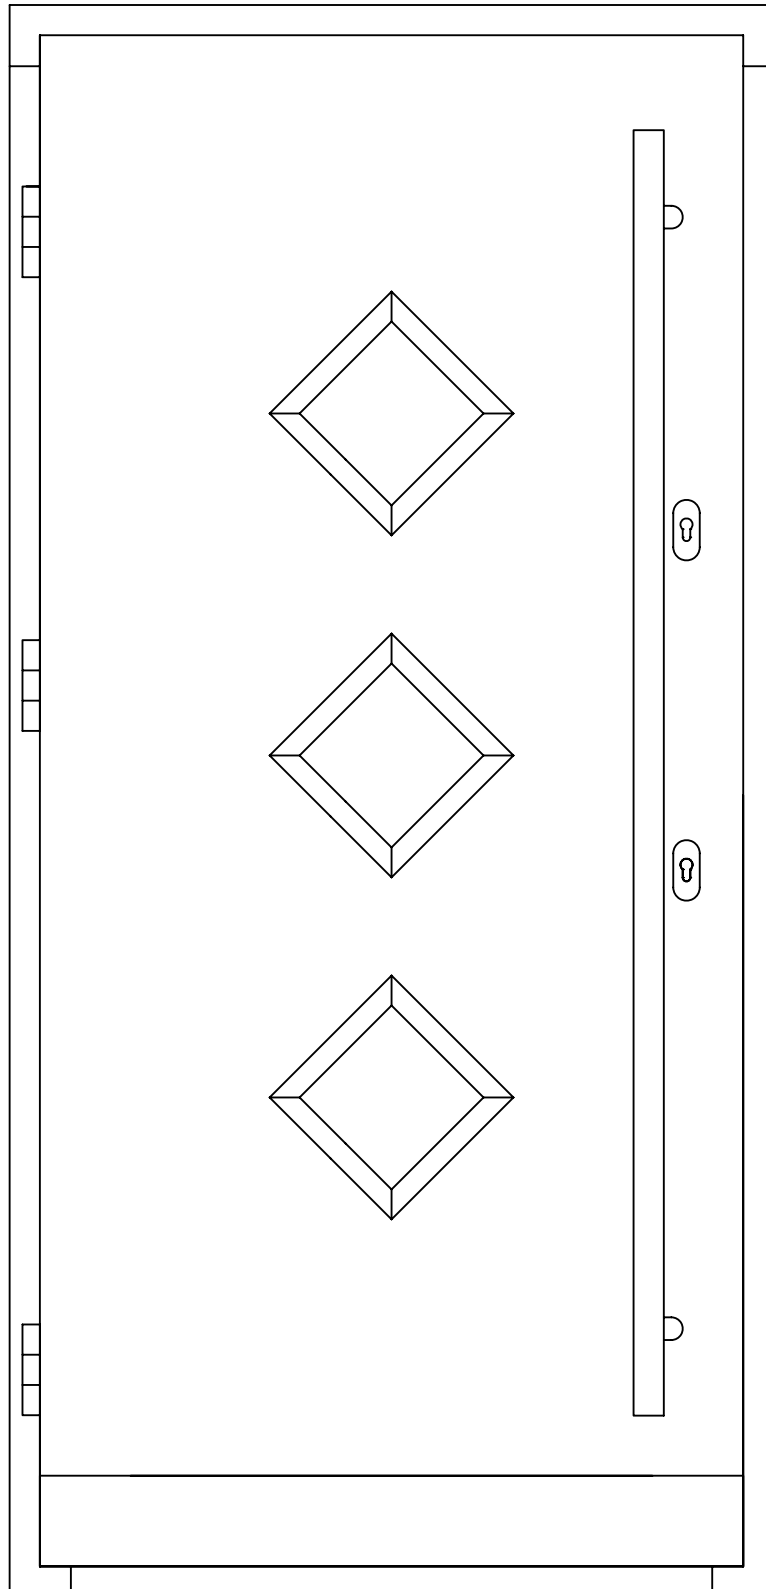

Studio 5 Old School Studios
140 Eastgate Street
Bury St Edmunds, Suffolk
IP33 1XX

phone: 01284 705 468


www.livingwoodwindows.co.uk
sales@livingwoodwindows.co.uk

Livingwood Windows Limited

System insulated panel Door
Diamond Vision Panels

DATE 14/06/2010

SCALE do not scale

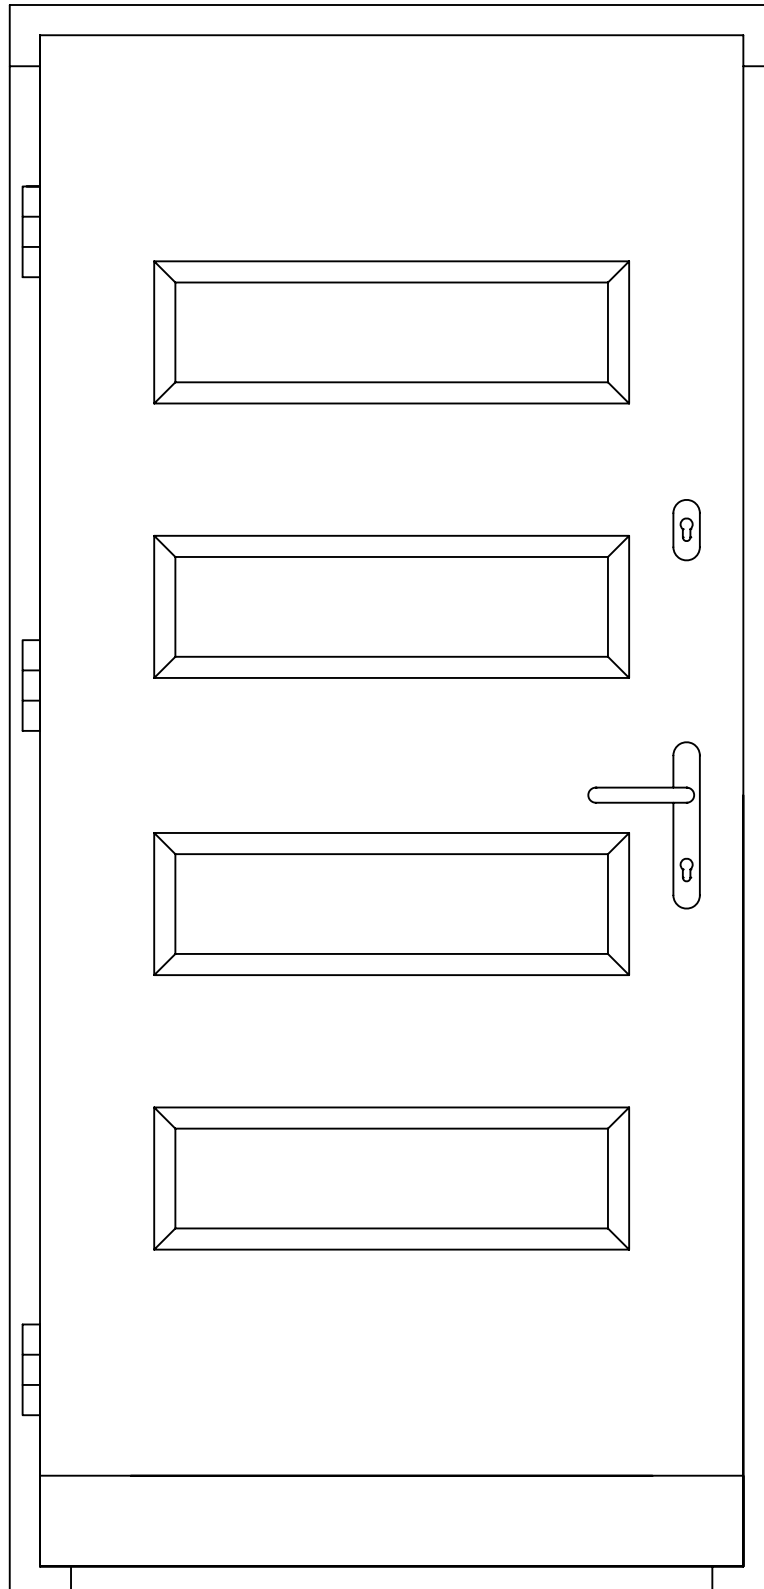

Studio 5 Old School Studios
140 Eastgate Street
Bury St Edmunds, Suffolk
IP33 1XX

phone: 01284 705 468


www.livingwoodwindows.co.uk
sales@livingwoodwindows.co.uk

Livingwood Windows Limited

System insulated panel Door
4 Oblong vision panels


DATE 14/06/2010

SCALE do not scale

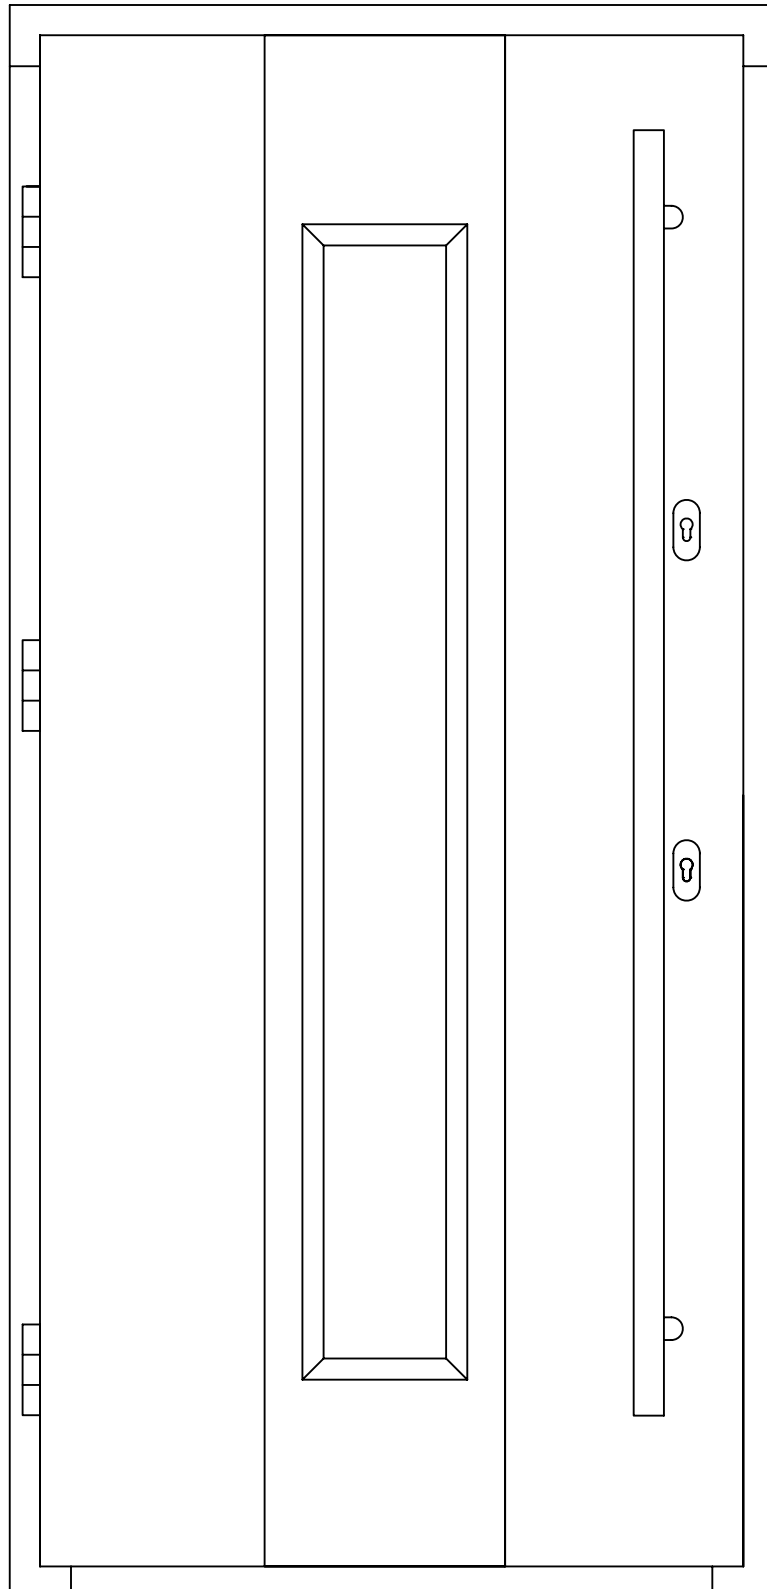


Studio 5 Old School Studios
140 Eastgate Street
Bury St Edmunds, Suffolk
IP33 1XX
phone: 01284 705 468
www.livingwoodwindows.co.uk
sales@livingwoodwindows.co.uk

| | |
|---|--------------|
| Livingwood Windows Limited | |
| System insulated panel Door. Central vision panel with stainless steel vertical pull handle | |
| DATE | 14/06/2010 |
| SCALE | do not scale |

 

Studio 5 Old School Studios
140 Eastgate Street
Bury St Edmunds, Suffolk
IP33 1XX
phone: 01284 705 468
www.livingwoodwindows.co.uk
sales@livingwoodwindows.co.uk

| | |
|---|--------------|
| Livingwood Windows Limited | |
| System insulated panel Door. Horizontal insulated panel with stainless steel surround and pull handle | |
| DATE | 14/06/2010 |
| SCALE | do not scale |

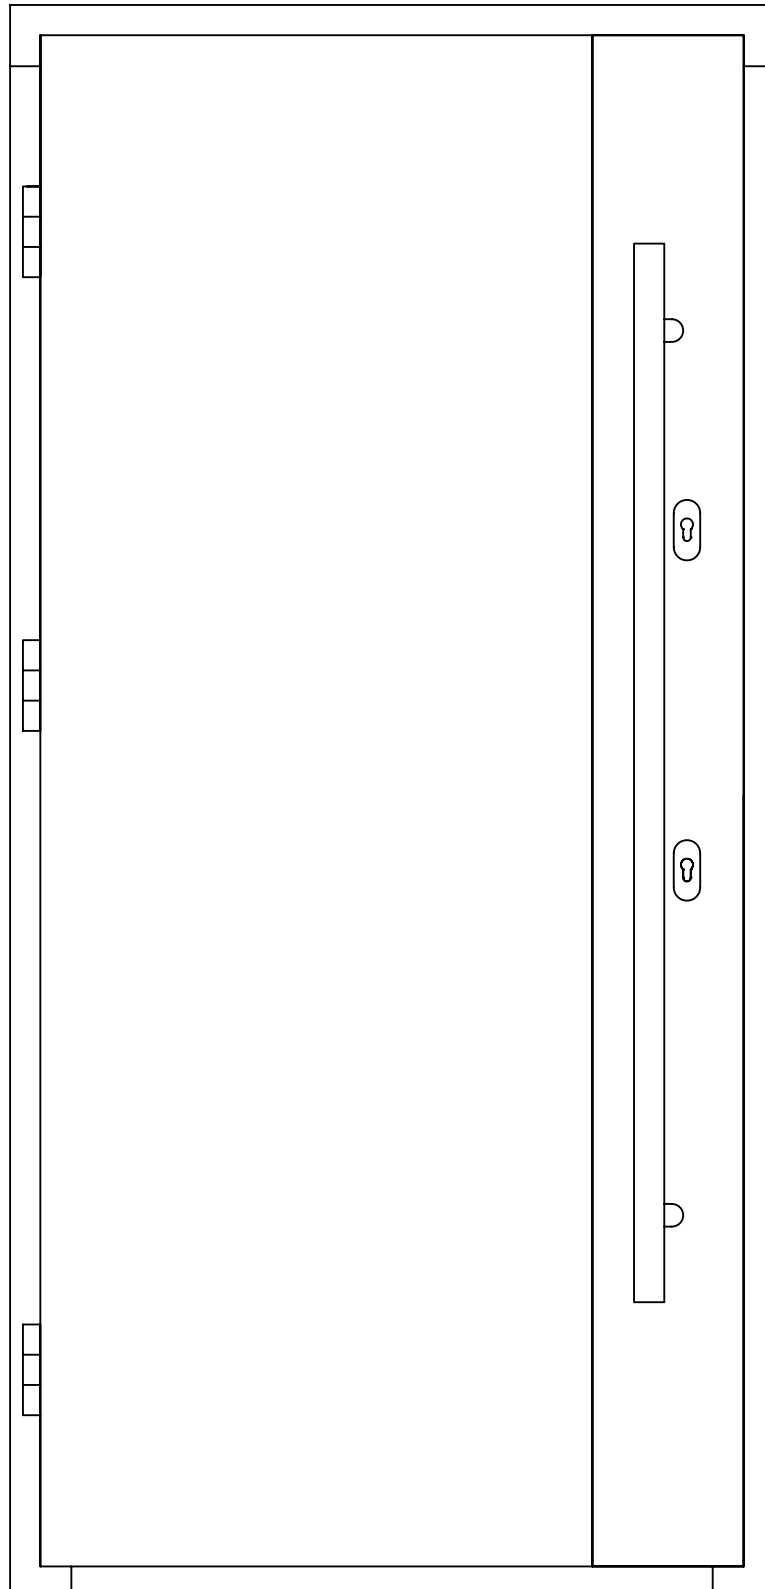

Studio 5 Old School Studios
140 Eastgate Street
Bury St Edmunds, Suffolk
IP33 1XX

phone: 01284 705 468


www.livingwoodwindows.co.uk
sales@livingwoodwindows.co.uk

Livingwood Windows Limited

System insulated panel Door. Smooth panel door with
Stainless steel plate with stainless steel pull handle


DATE 14/06/2010

SCALE do not scale

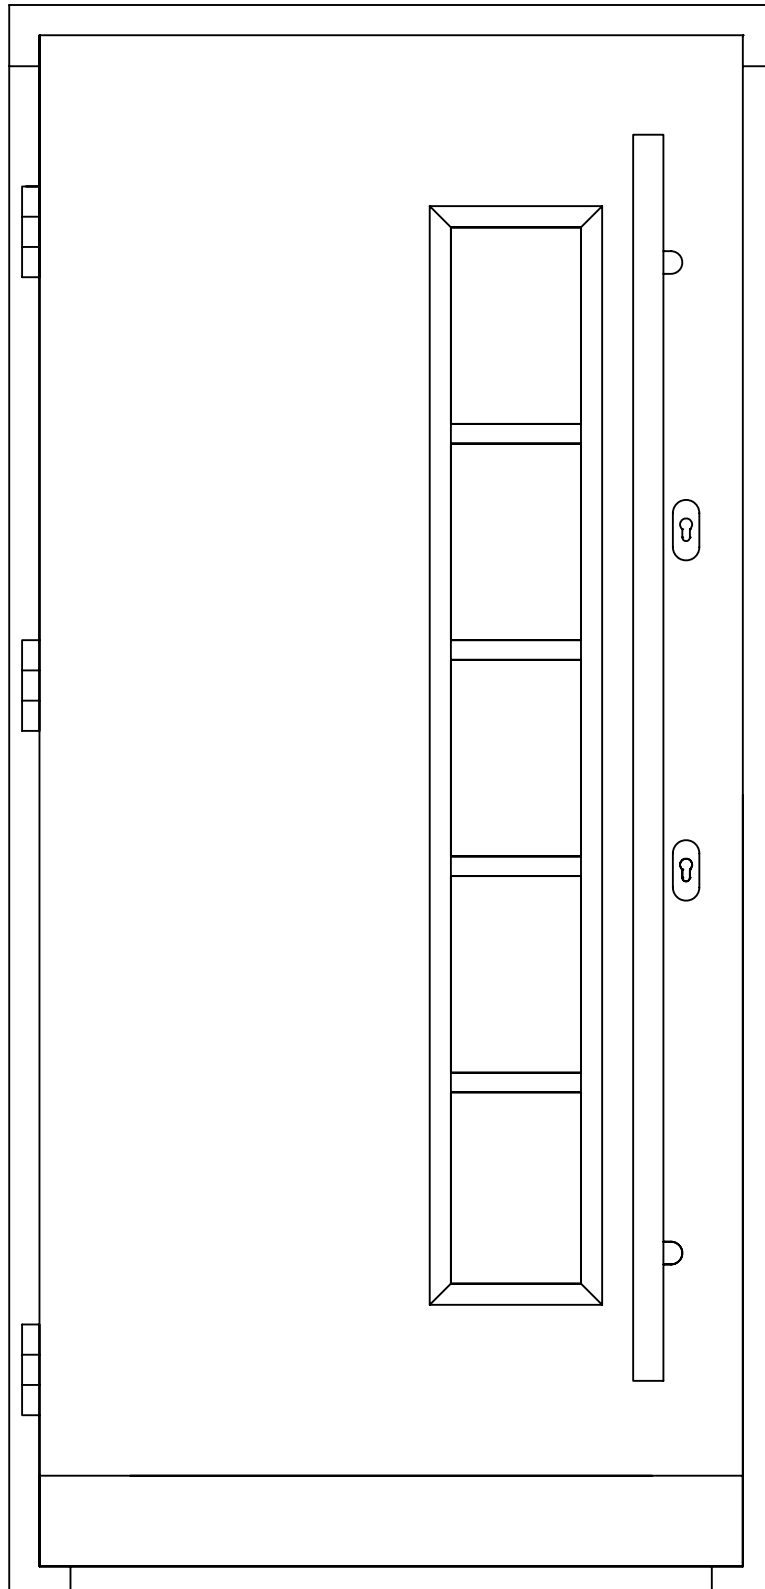

Studio 5 Old School Studios
140 Eastgate Street
Bury St Edmunds, Suffolk
IP33 1XX
phone: 01284 705 468
www.livingwoodwindows.co.uk
sales@livingwoodwindows.co.uk

| | |
|--|--------------|
| Livingwood Windows Limited | |
| System insulated panel Door. Long Vertical vision panel broken into 4 by glazing bars. Stainless steel pull handle and kick plate. | |
| DATE | 14/06/2010 |
| SCALE | do not scale |

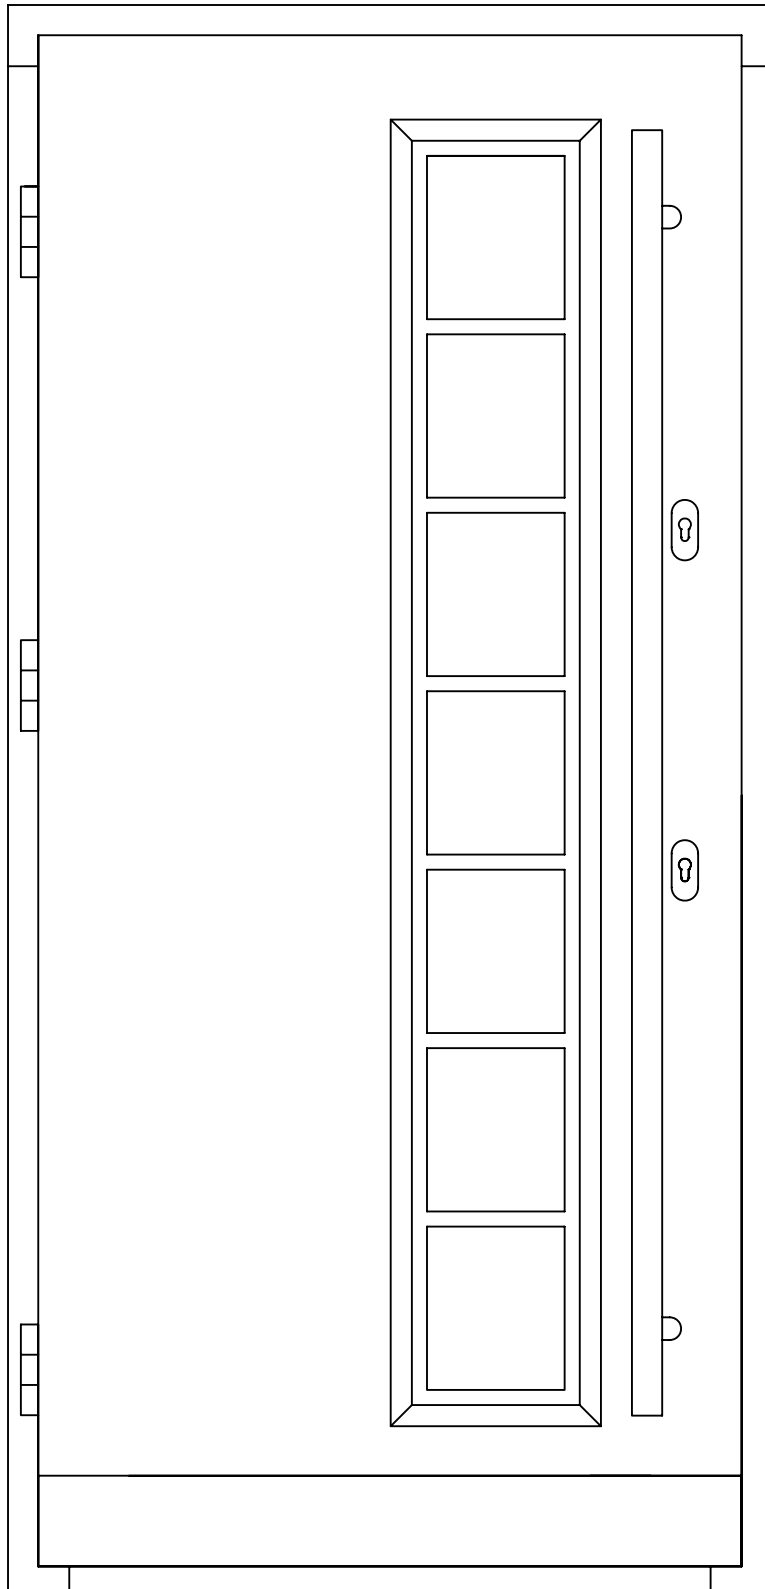

Studio 5 Old School Studios
140 Eastgate Street
Bury St Edmunds, Suffolk
IP33 1XX

phone: 01284 705 468


www.livingwoodwindows.co.uk
sales@livingwoodwindows.co.uk

Livingwood Windows Limited

System insulated panel Door. Vertical vision panel
broken into 7 parts by horizontal glazing bars and kick plate

DATE 14/06/2010

SCALE do not scale

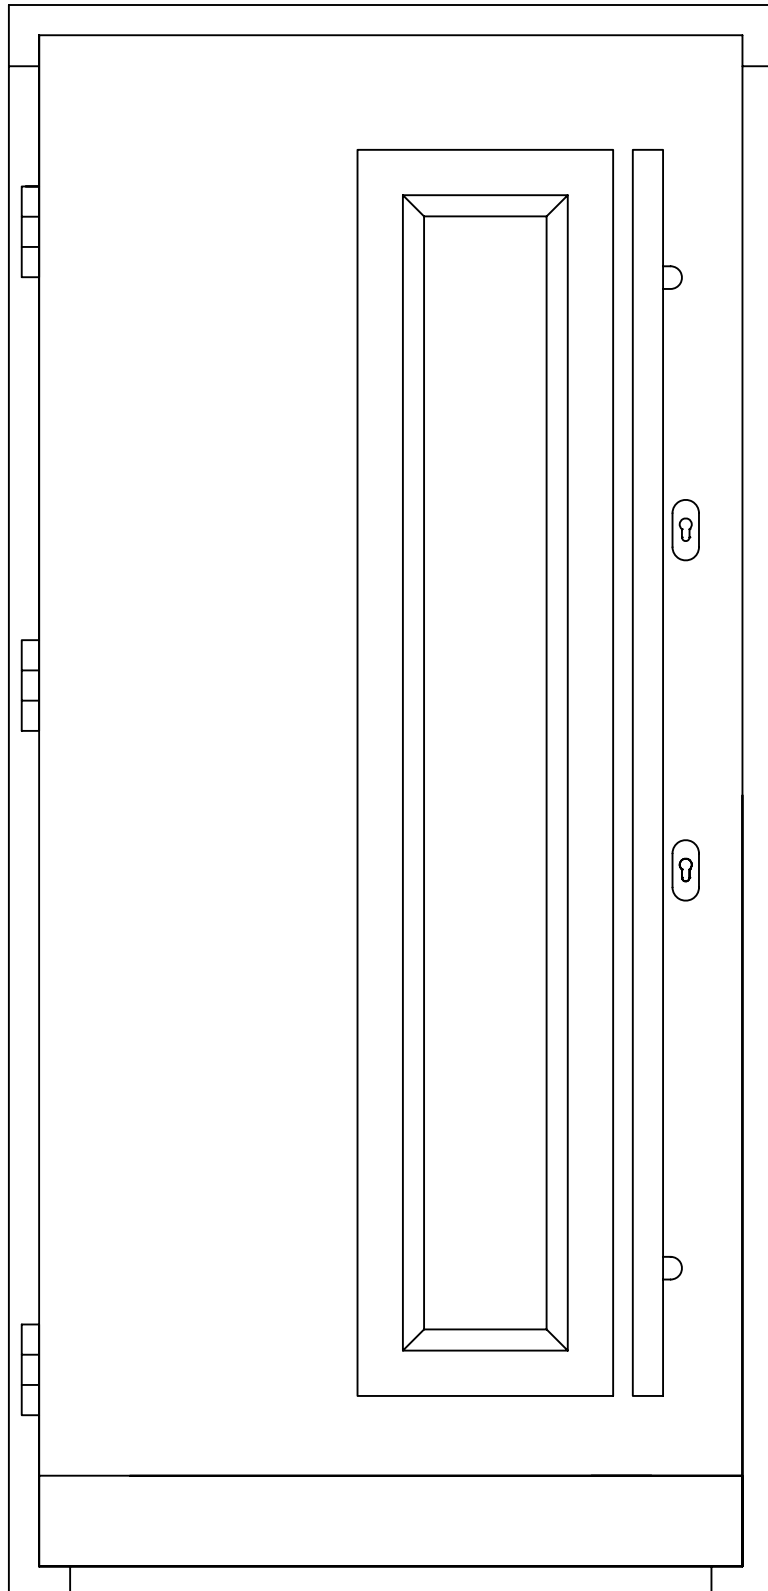

Studio 5 Old School Studios
140 Eastgate Street
Bury St Edmunds, Suffolk
IP33 1XX

phone: 01284 705 468


www.livingwoodwindows.co.uk
sales@livingwoodwindows.co.uk

Livingwood Windows Limited

System insulated panel Door. Vertical vision panel
with stainless steel pull handle kick plate and surround


DATE 14/06/2010

SCALE do not scale

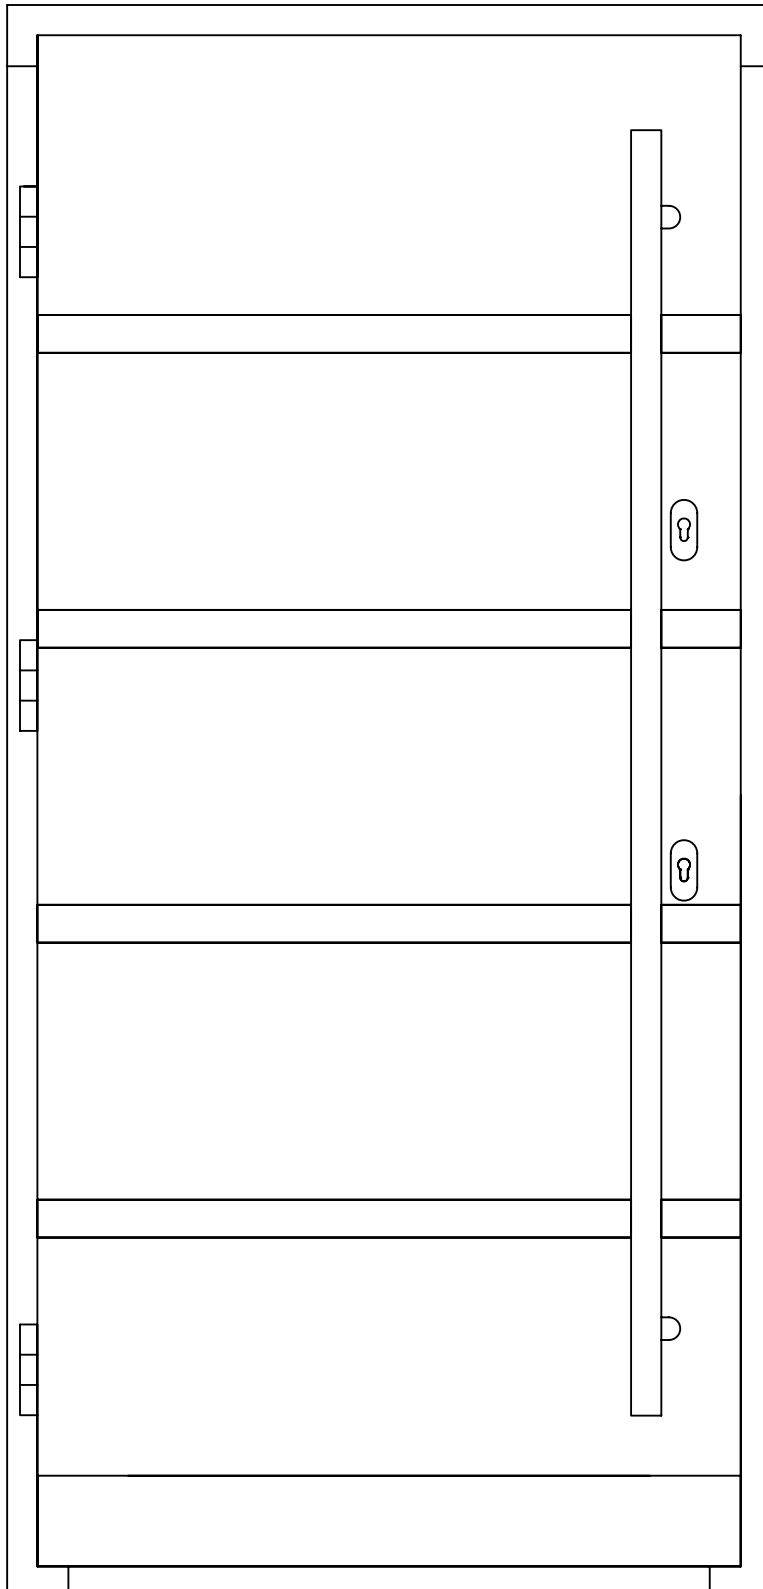

Studio 5 Old School Studios
140 Eastgate Street
Bury St Edmunds, Suffolk
IP33 1XX
phone: 01284 705 468
www.livingwoodwindows.co.uk
sales@livingwoodwindows.co.uk

| | |
|---|--------------|
| Livingwood Windows Limited | |
| System insulated panel Door Horizontal grooves and stainless steel pull handle | |
| DATE | 14/06/2010 |
| SCALE | do not scale |

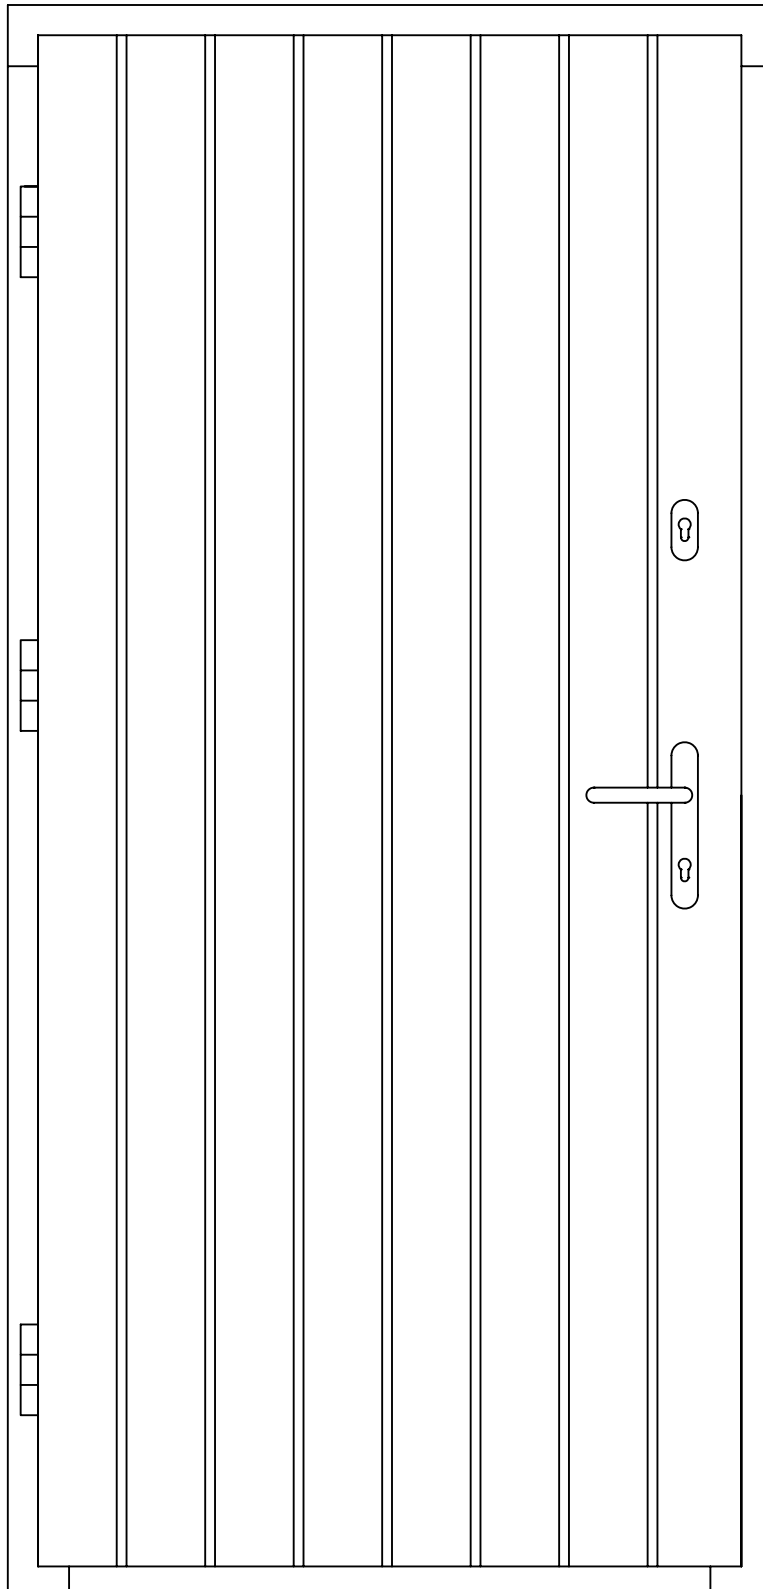

Studio 5 Old School Studios
140 Eastgate Street
Bury St Edmunds, Suffolk
IP33 1XX

phone: 01284 705 468


www.livingwoodwindows.co.uk
sales@livingwoodwindows.co.uk

Livingwood Windows Limited

System insulated panel Door
Vertical grooves

DATE 14/06/2010

SCALE do not scale

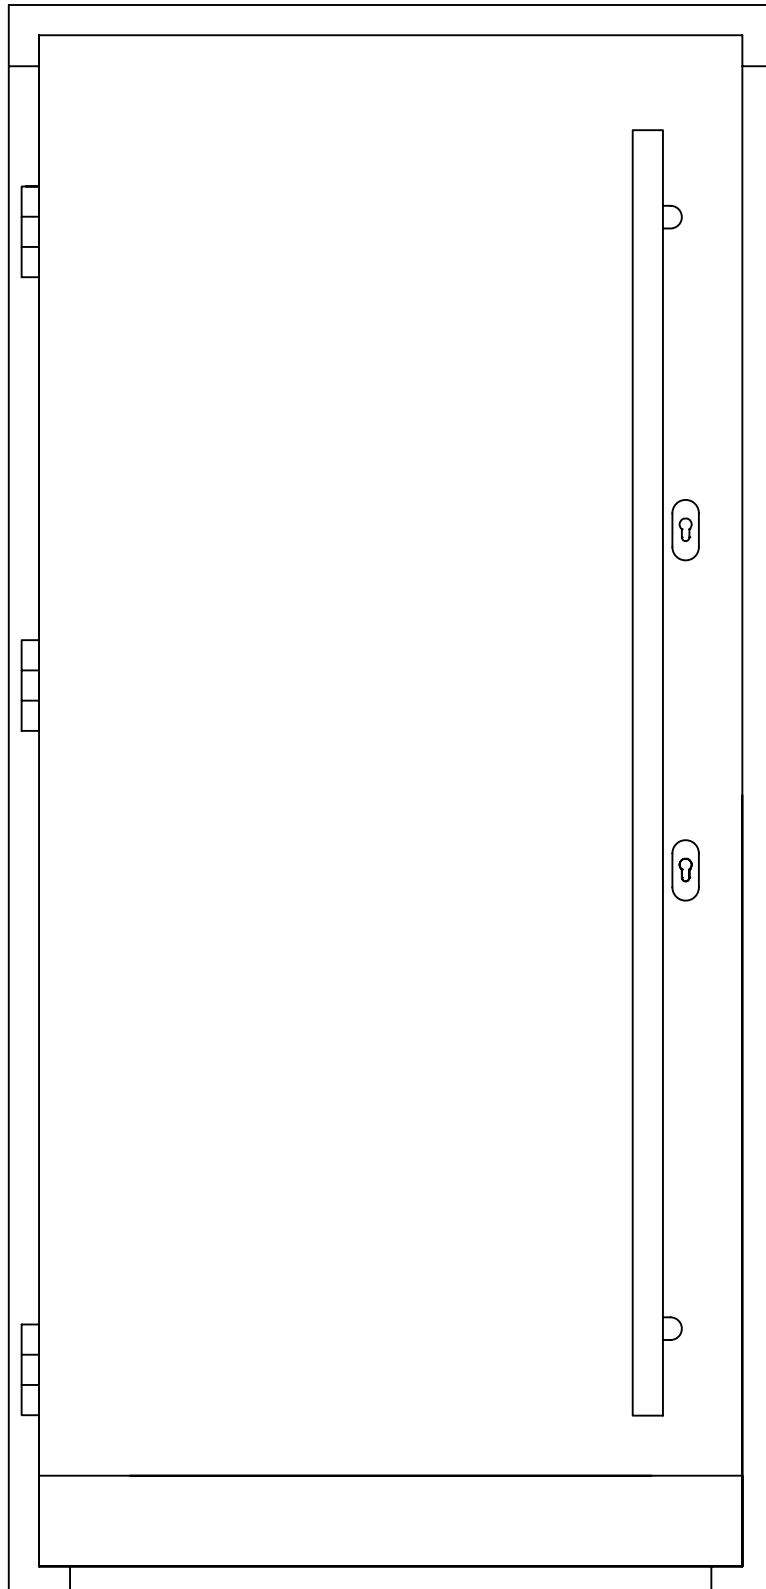

Studio 5 Old School Studios
140 Eastgate Street
Bury St Edmunds, Suffolk
IP33 1XX

phone: 01284 705 468


www.livingwoodwindows.co.uk
sales@livingwoodwindows.co.uk

Livingwood Windows Limited

Smooth panel with stainless steel kick plate and pull handle


DATE 14/06/2010

SCALE do not scale

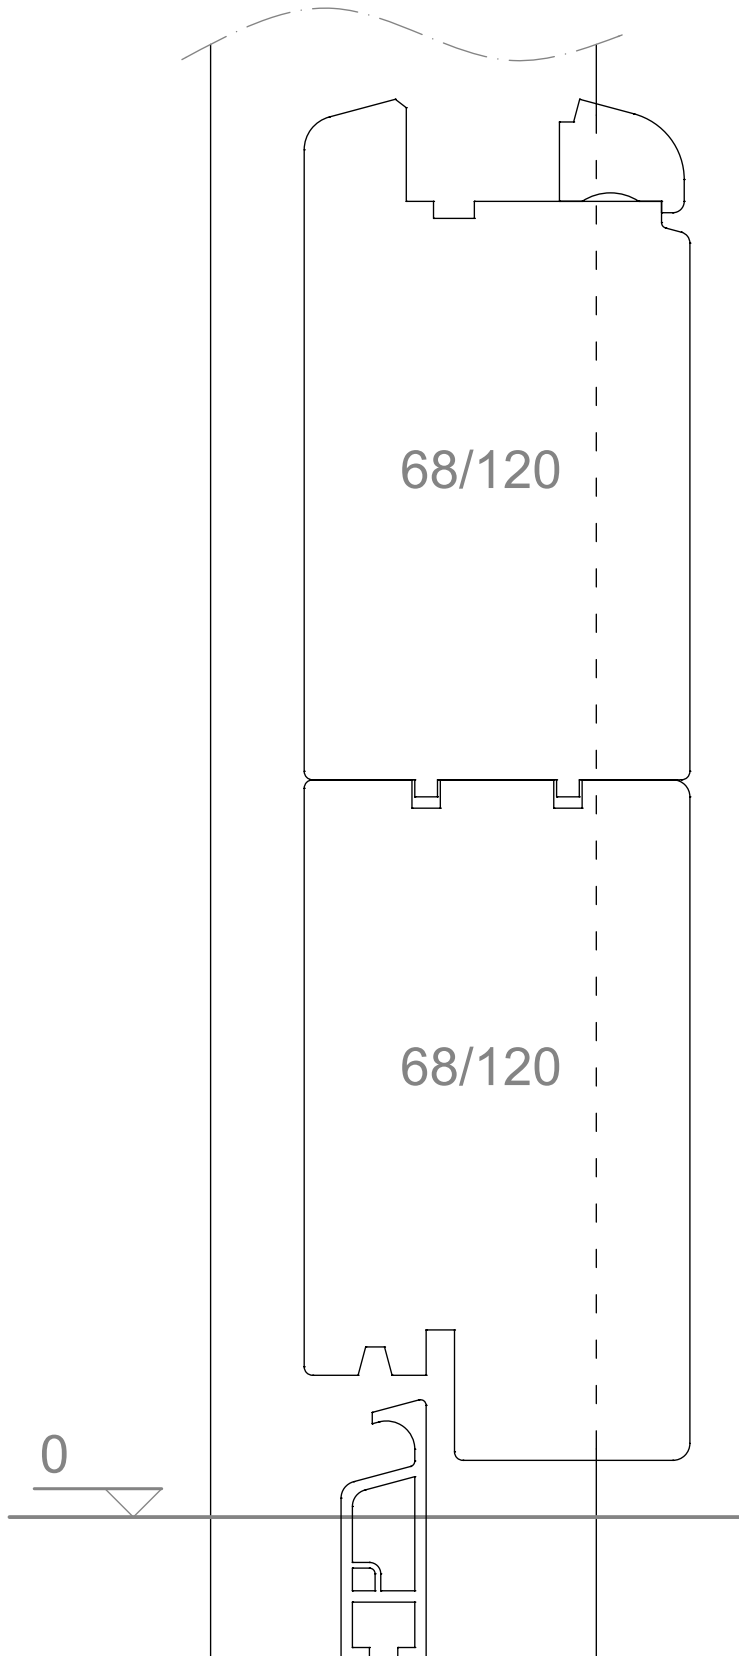

Studio 5 Old School Studios
140 Eastgate Street
Bury St Edmunds, Suffolk
IP33 1XX
phone: 01284 705 468
www.livingwoodwindows.co.uk
sales@livingwoodwindows.co.uk

| | |
|--|--------------|
| Livingwood Windows Limited | |
| In Open Entrance Door Aluminium drop in cill detail | |
| DATE | 14/06/2010 |
| SCALE | do not scale |

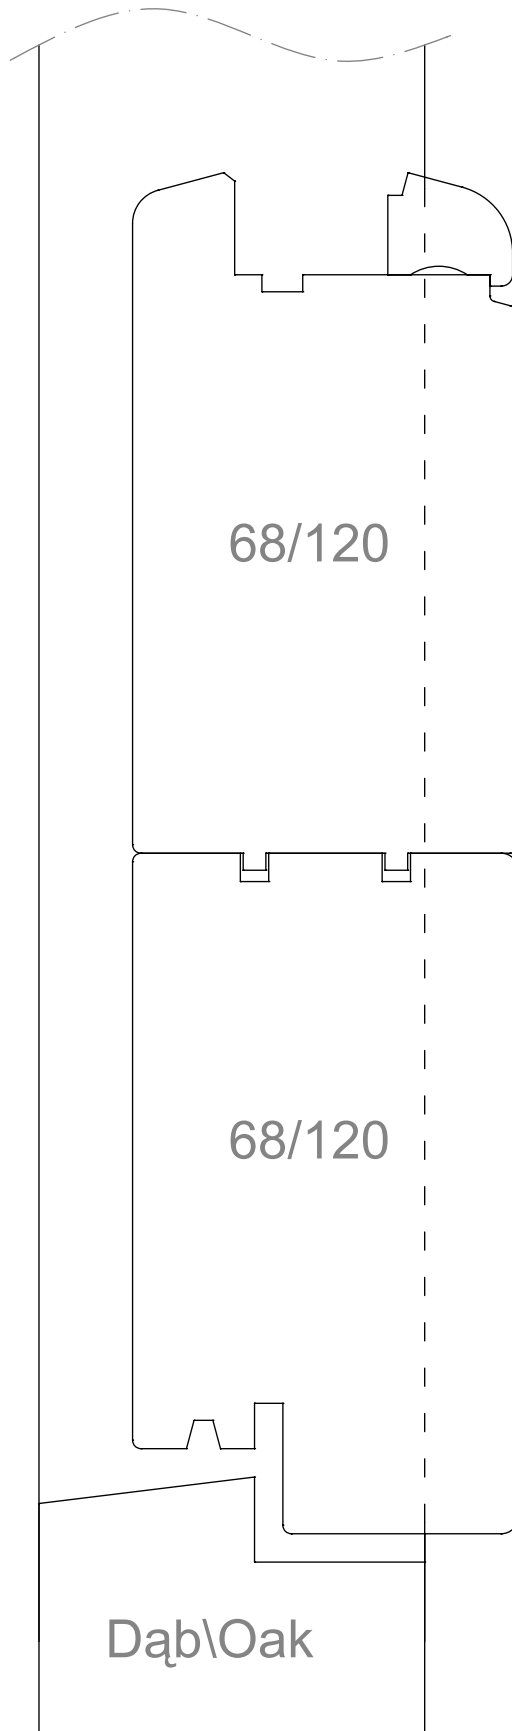

Studio 5 Old School Studios
140 Eastgate Street
Bury St Edmunds, Suffolk
IP33 1XX

phone: 01284 705 468


www.livingwoodwindows.co.uk
sales@livingwoodwindows.co.uk

Livingwood Windows Limited

In Open Entrance Door
Oak Cill detail

DATE 14/06/2010

SCALE do not scale

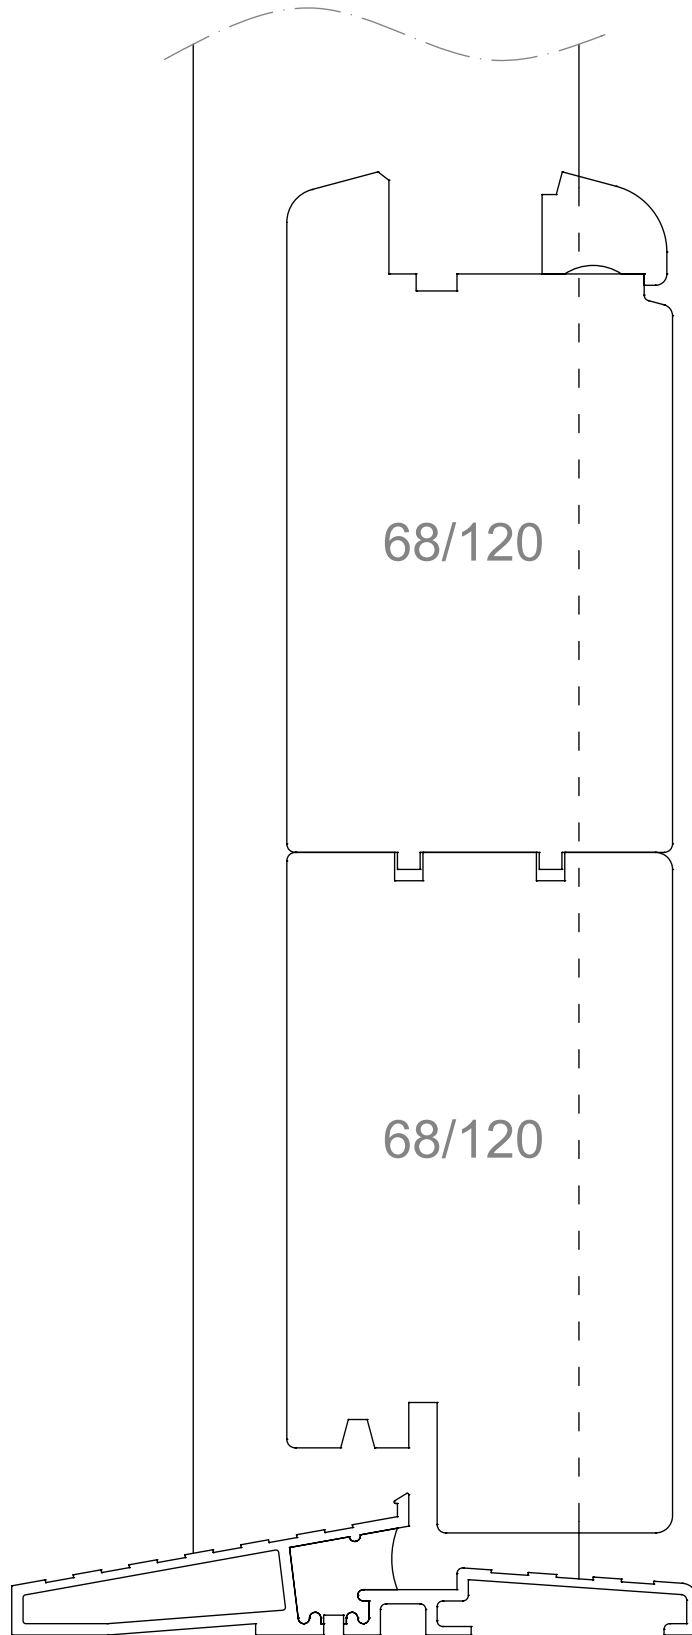

Studio 5 Old School Studios
140 Eastgate Street
Bury St Edmunds, Suffolk
IP33 1XX

phone: 01284 705 468


www.livingwoodwindows.co.uk
sales@livingwoodwindows.co.uk

Livingwood Windows Limited

In Open Entrance Door
Daffa mobility threshold detail

DATE 14/06/2010

SCALE do not scale

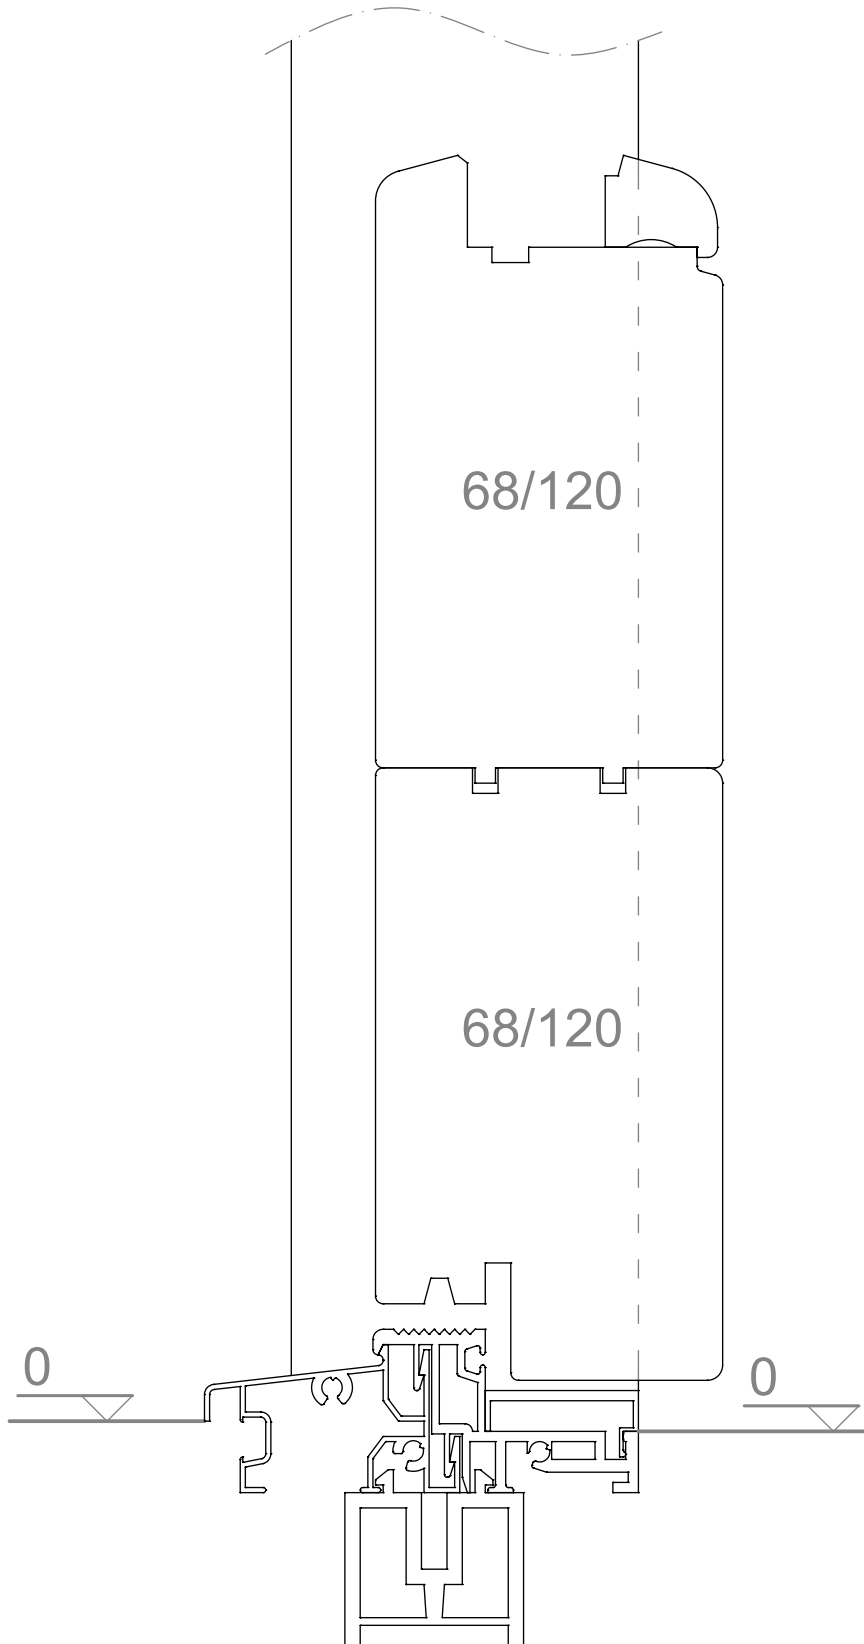

Studio 5 Old School Studios
140 Eastgate Street
Bury St Edmunds, Suffolk
IP33 1XX

phone: 01284 705 468

www.livingwoodwindows.co.uk
sales@livingwoodwindows.co.uk

Livingwood Windows Limited

In Open Entrance door
Wesser Flat Threshold

DATE 14/06/2010

SCALE do not scale