


Studio 5 Old School Studios  
140 Eastgate Street  
Bury St Edmunds, Suffolk  
IP33 1XX  
phone: 01284 705 468  
www.livingwoodwindows.co.uk  
sales@livingwoodwindows.co.uk

<b>Livingwood Windows Limited</b>	
Alu Clad Tilt & Slide Door 2k Bottom Track & Cill Fixed Light detail	
DATE	14/06/2010
SCALE	do not scale

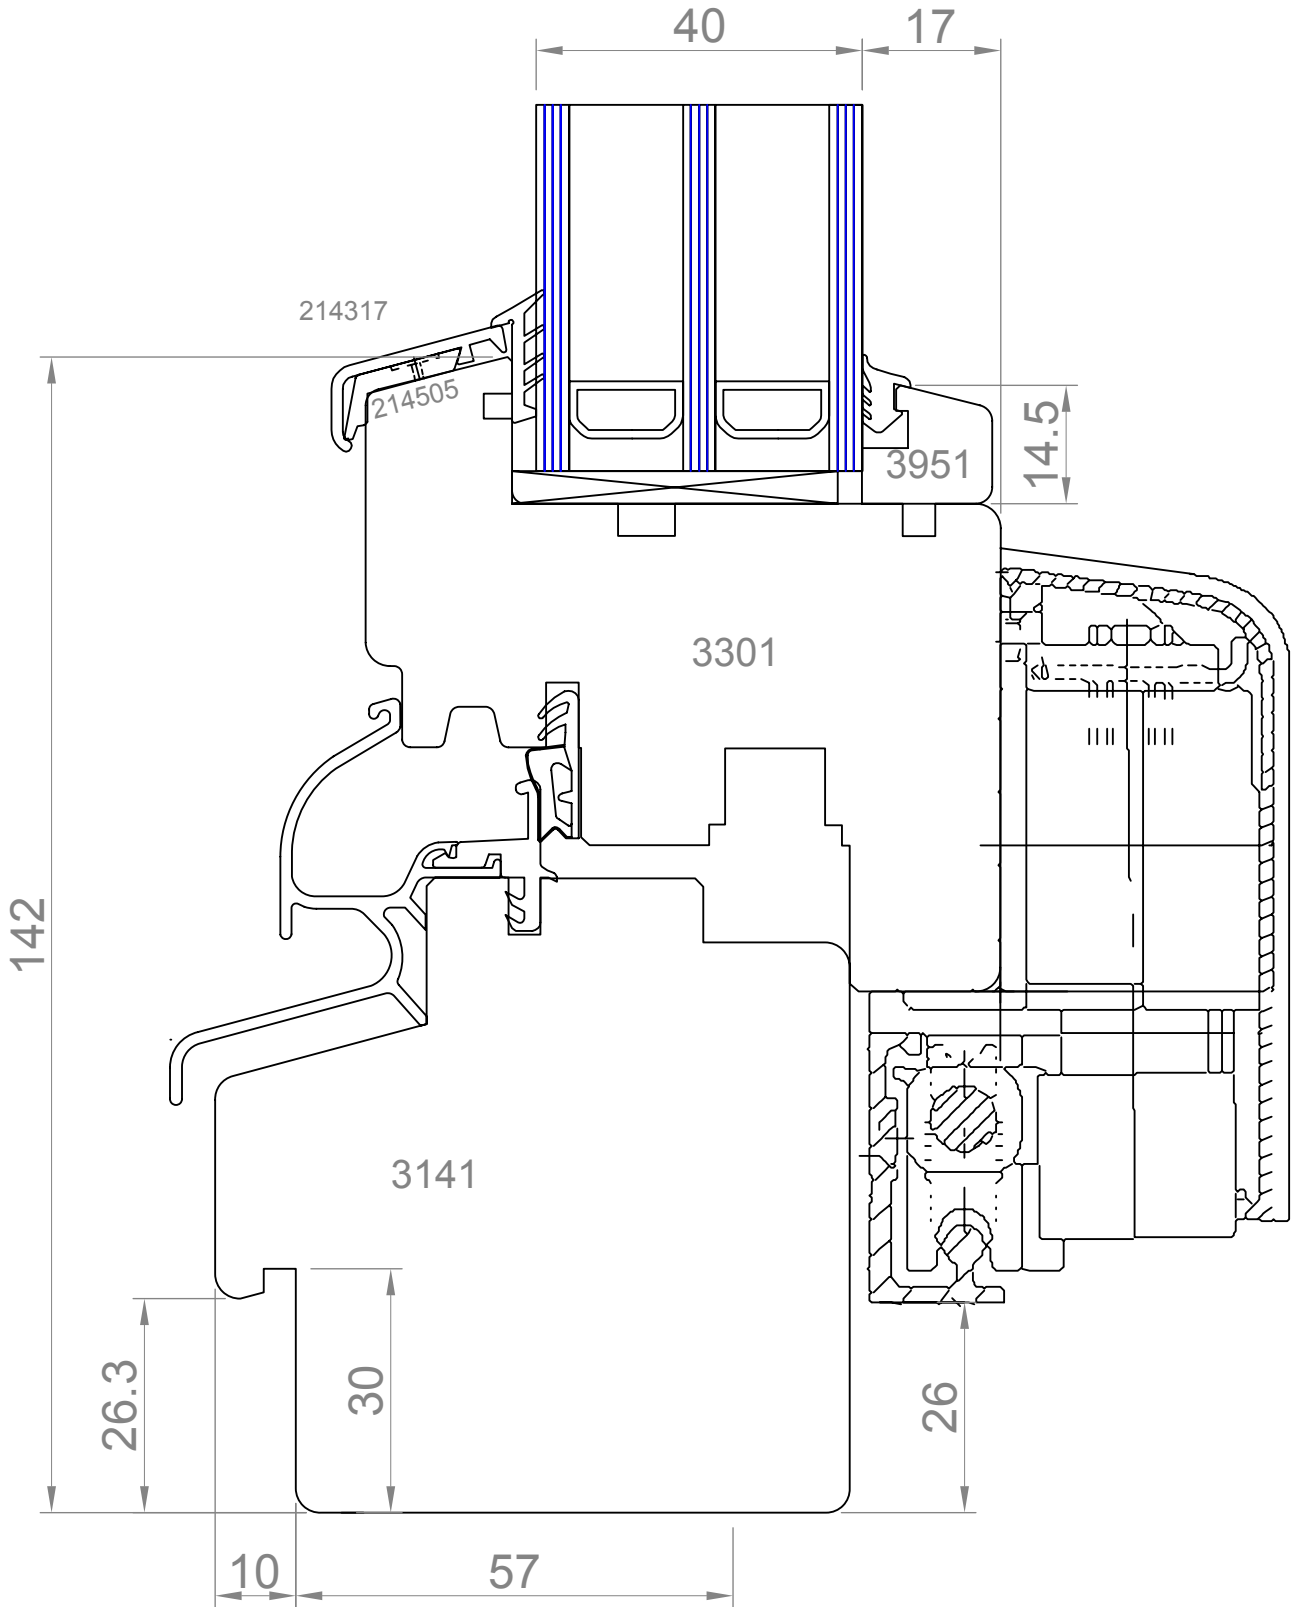

Studio 5 Old School Studios  
 140 Eastgate Street  
 Bury St Edmunds, Suffolk  
 IP33 1XX

phone: 01284 705 468

www.livingwoodwindows.co.uk  
 sales@livingwoodwindows.co.uk

**Livingwood Windows Limited**

Alu Clad Tilt & Slide Door 2k  
 Bottom Track & Cill detail, Opening Light

DATE 14/06/2010

SCALE do not scale