

Studio 5  
Old School Studios  
140 Eastgate Street  
Bury St Edmunds  
Suffolk  
IP33 1XX  
Tel: 01284 705 468  
sales@livingwoodwindows.co.uk  
www.livingwoodwindows.co.uk

Drawing No.:  
S-THUTT101



Date:  
06.09.11

Drawing Title:  
Thermax Ultra Tilt & Turn Window  
Section Through Sill  
Opening Sash

Drawn By:  
JSE

Scale:  
NTS

This drawing remains the property of Livingwood Windows Ltd and may not be reproduced without written permission. Livingwood Windows Ltd accepts no liability arising from any party acting on information contained within this drawing. It is advised that assistance is sought from Livingwood windows Ltd regarding matters of an individual project.

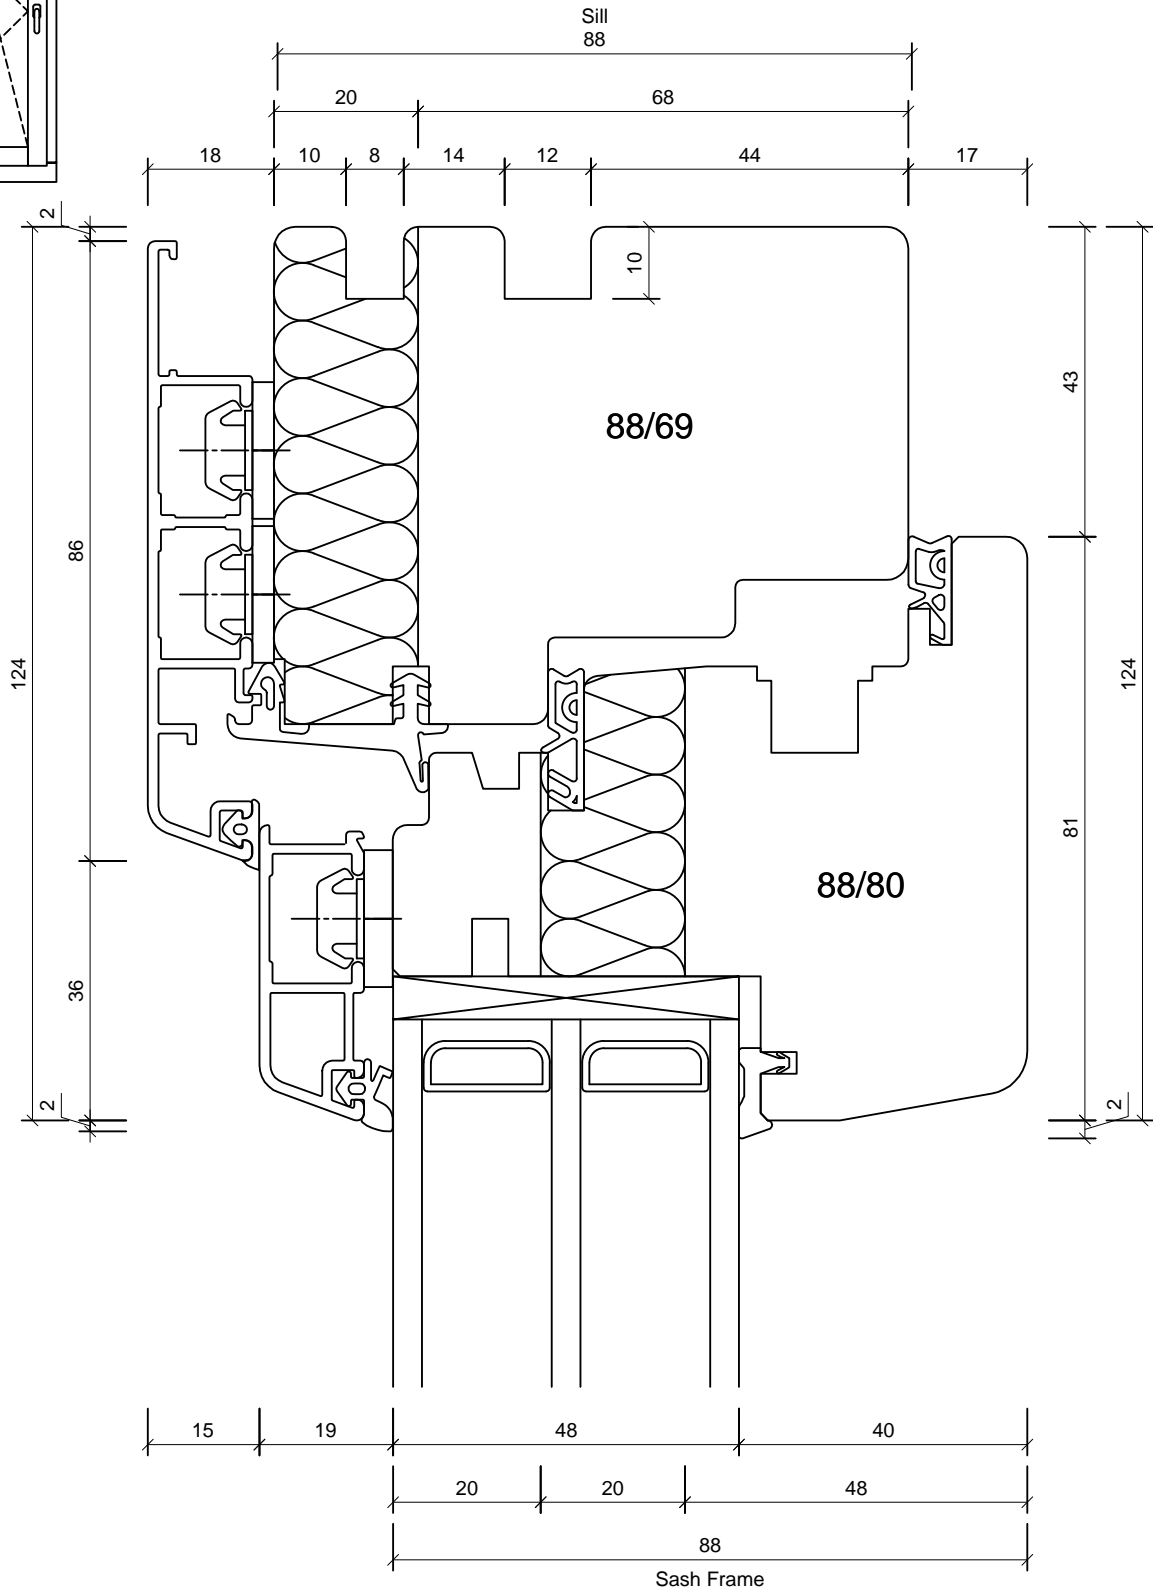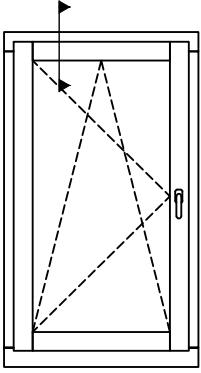

Studio 5  
 Old School Studios  
 140 Eastgate Street  
 Bury St Edmunds  
 Suffolk  
 IP33 1XX  
 Tel: 01284 705 468  
 sales@livingwoodwindows.co.uk  
 www.livingwoodwindows.co.uk

Drawing No.:  
 S-THUTT103

Date:  
 06.09.11

Drawing Title:  
 Thermax Ultra Tilt & Turn Window  
 Section Through Head  
 Opening Sash

Drawn By:  
 JSE

Scale:  
 NTS

This drawing remains the property of Livingwood Windows Ltd and may not be reproduced without written permission.  
 Livingwood Windows Ltd accepts no liability arising from any party acting on information contained within this drawing.  
 It is advised that assistance is sought from Livingwood windows Ltd regarding matters of an individual project.